


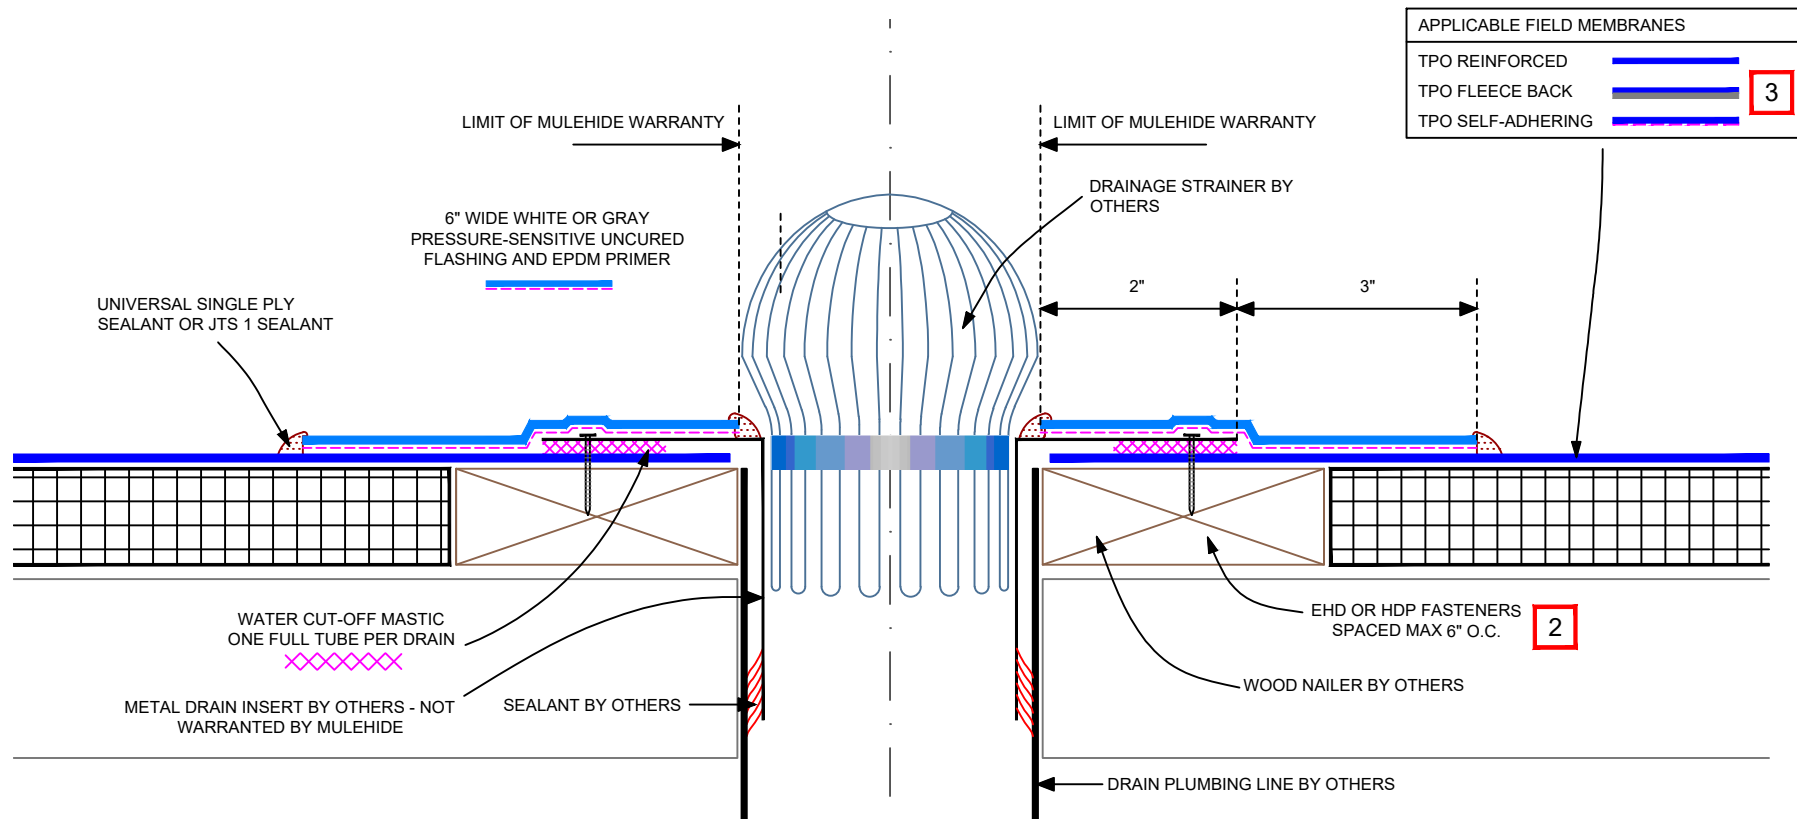

- 1 ***DETAIL NOT FOR USE OVER OCCUPIED SPACE***
- 2 DRAIN INSERT FLANGE MUST BE FASTENED ADEQUATELY TO PROVIDE CONSTANT COMPRESSION ON THE WATER CUT-OFF MASTIC
- 3 TPO FLEECE BACK MECHANICALLY ATTACHED SYSTEMS REQUIRE A TARGET PATCH OF TPO REINFORCED MEMBRANE IN CONJUNCTION WITH FASTENERS AND PLATES. REFER TO DETAIL **TP-DR-A407**

APPLICABLE FIELD MEMBRANE (AND SYSTEMS)
 TPO REINFORCED (ADHERED) (MECHANICALLY ATTACHED) (INDUCTION WELDED)
 TPO FLEECE BACK (ADHERED)(MECHANICALLY ATTACHED)
 TPO SELF- ADHERING (ADHERED)

MULEHIDE

TPO DRAIN INSERT FLASHING:
 SUMP LESS THAN 3":12" SLOPE

WHEN THE SYSTEM TYPE AND PROJECT DESIGN PERMIT, THIS DETAIL IS
 ACCEPTABLE FOR : **MAXIMUM 20 YEAR WARRANTY**

DETAIL NO.:
TP-DR-A406

REVISION DATE: 8/24/2026