
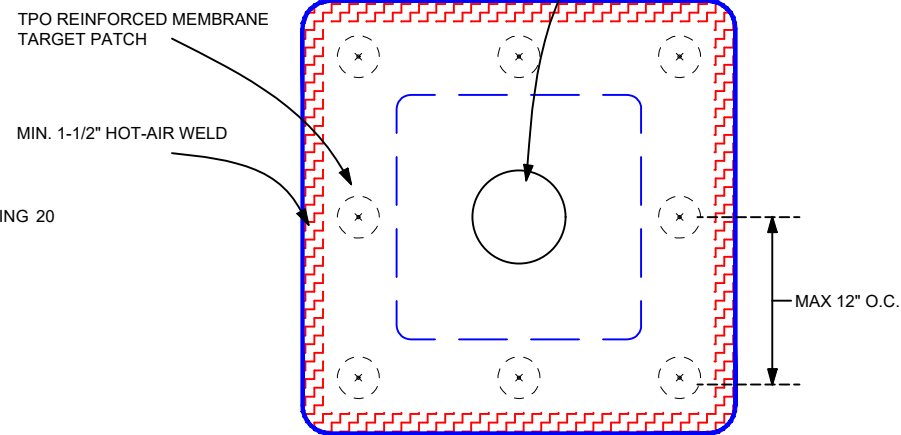


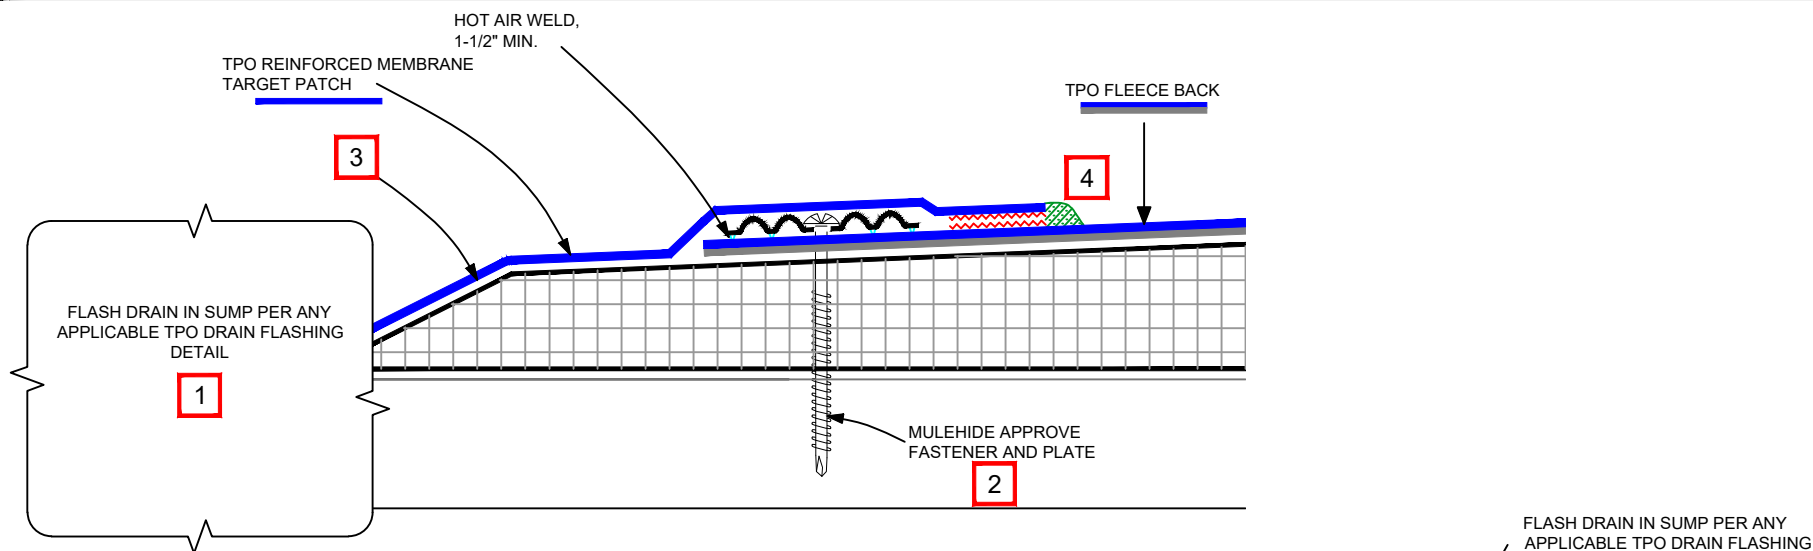

PLAN VIEW

- 1** NOTE: NOT ALL TPO DRAIN FLASHING DETAILS ARE ELIGIBLE FOR WARRANTY LENGTHS EXCEEDING 20 YEARS. REFER TO RELEVANT DRAIN DETAILS.
- 2** EHD FASTENERS WITH 2.4" SEAM PLATES ARE APPROVED FOR WOOD, AND STEEL (18-22 GA.) SUBSTRATES. REFER TO SPECIFICATIONS FOR ACCEPTABLE PULLOUT VALUES, OR FOR OTHER FASTENERS AND COMPATIBLE SUBSTRATES.
- 3** IF THE SLOPE IN THE DRAIN SUMP EXCEEDS 3":12", THEN DIVIDE THE TPO REINFORCED MEMBRANE TARGET PATCH INTO SECTIONS PER DETAIL **TP-DR-C402**
- 4** APPROX. 1/8" BEAD OF CUT-EDGE SEALANT IS REQUIRED ON CUT EDGES OF TPO REINFORCED MEMBRANE.

APPLICABLE FIELD MEMBRANE (AND SYSTEMS)
TPO FLEECE BACK (MECHANICALLY ATTACHED)

MULEHIDE

TPO : DRAIN TARGET PATCH REQUIREMENTS ON FB MECHANICALLY ATTACHED SYSTEMS

WHEN THE SYSTEM TYPE AND PROJECT DESIGN PERMIT, THIS DETAIL IS ACCEPTABLE FOR : **MAXIMUM 20 YEAR WARRANTY**

DETAIL NO.:
TP-DR-A407

REVISION DATE: 8/24/2026