


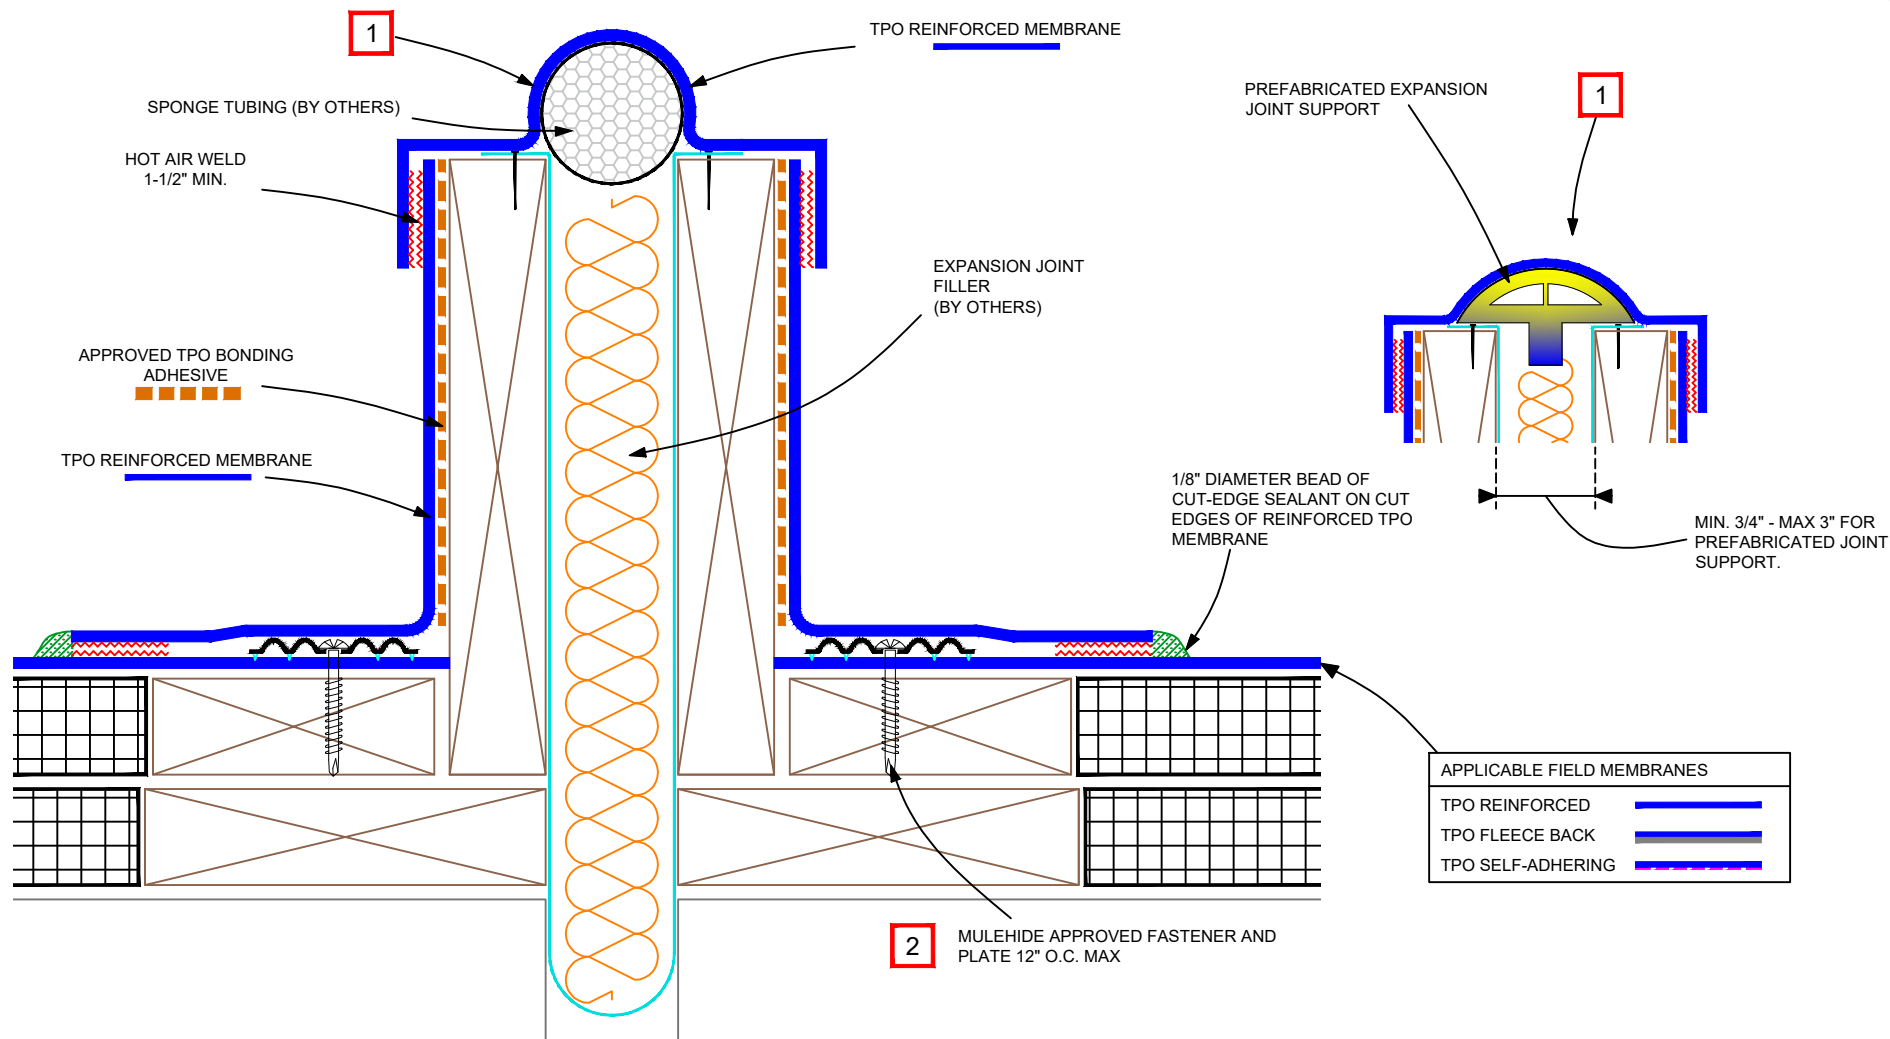

1 MEMBRANE MUST NOT BE ADHERED OVER THE SPONGE TUBING OR EXPANSION JOINT SUPPORT

2 ON MECHANICALLY ATTACHED SYSTEMS, FASTENER SPACING MUST NOT EXCEED THE SPACING SPECIFIED, WHICH MAY BE CLOSER THAN 12" O.C. BASED ON THE WARRANTY REQUIREMENTS. REFER TO SPECIFICATIONS.

APPLICABLE FIELD MEMBRANE (AND SYSTEMS)
 TPO REINFORCED (ADHERED) (MECHANICALLY ATTACHED) (INDUCTION WELDED)
 TPO FLEECE BACK (ADHERED) (MECHANICALLY ATTACHED: 20 YR MAX)
 TPO SELF-ADHERING (ADHERED)

MULEHIDE

TPO ROOF DECK-TO-CURB WALL DECK EXPANSION JOINT

WHEN THE SYSTEM TYPE AND PROJECT DESIGN PERMIT, THIS DETAIL IS
 ACCEPTABLE FOR : **MAXIMUM 30 YEAR WARRANTY**

DETAIL NO.:

TP-EJ-C302

REVISION DATE: 8/24/2026