


NOTES:

1. Minimum of one ply cap sheet on vertical surfaces is required. Refer to specific details.
2. Approved insulation may be hot mopped to primed structural concrete deck. Contact Mule-Hide for specific information and requirements.

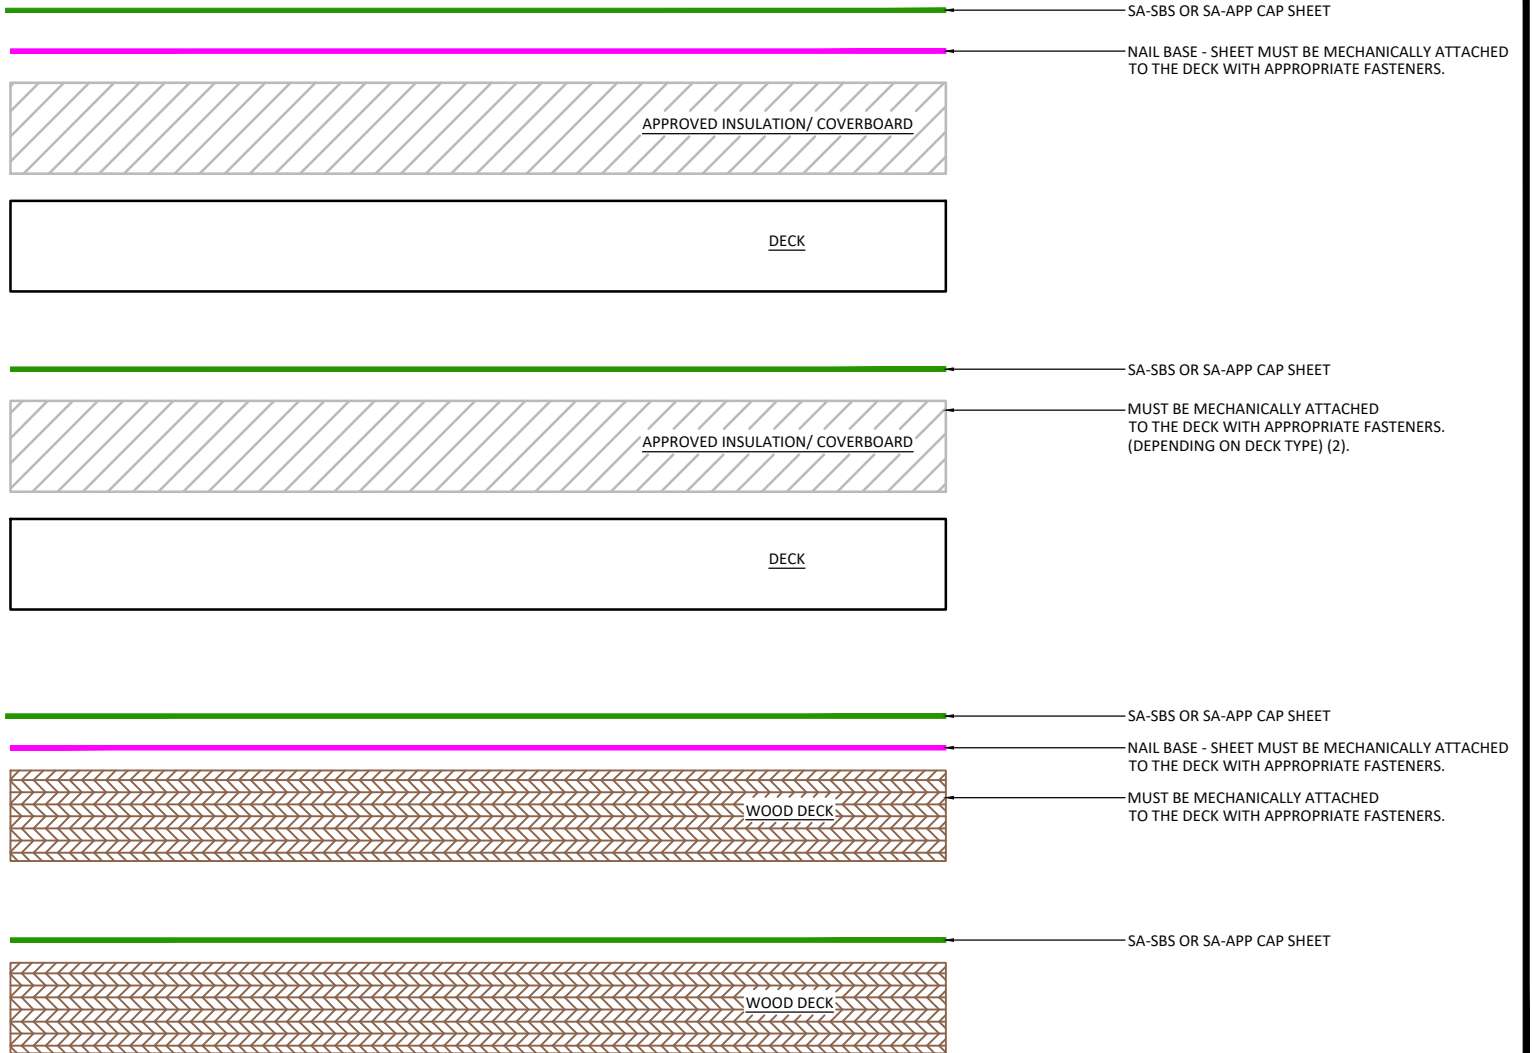

APPLICABLE SYSTEMS (AND MEMBRANES):  
 SELF-ADHERING MOD BIT SYSTEMS

**MULEHIDE**

10 YEAR MEMBRANE ASSEMBLIES

MAXIMUM WARRANTY:  
 10 YEARS MAX

**DETAIL NO.:**  
**MB-MS-D803**

REVISION DATE: 6/8/2026