



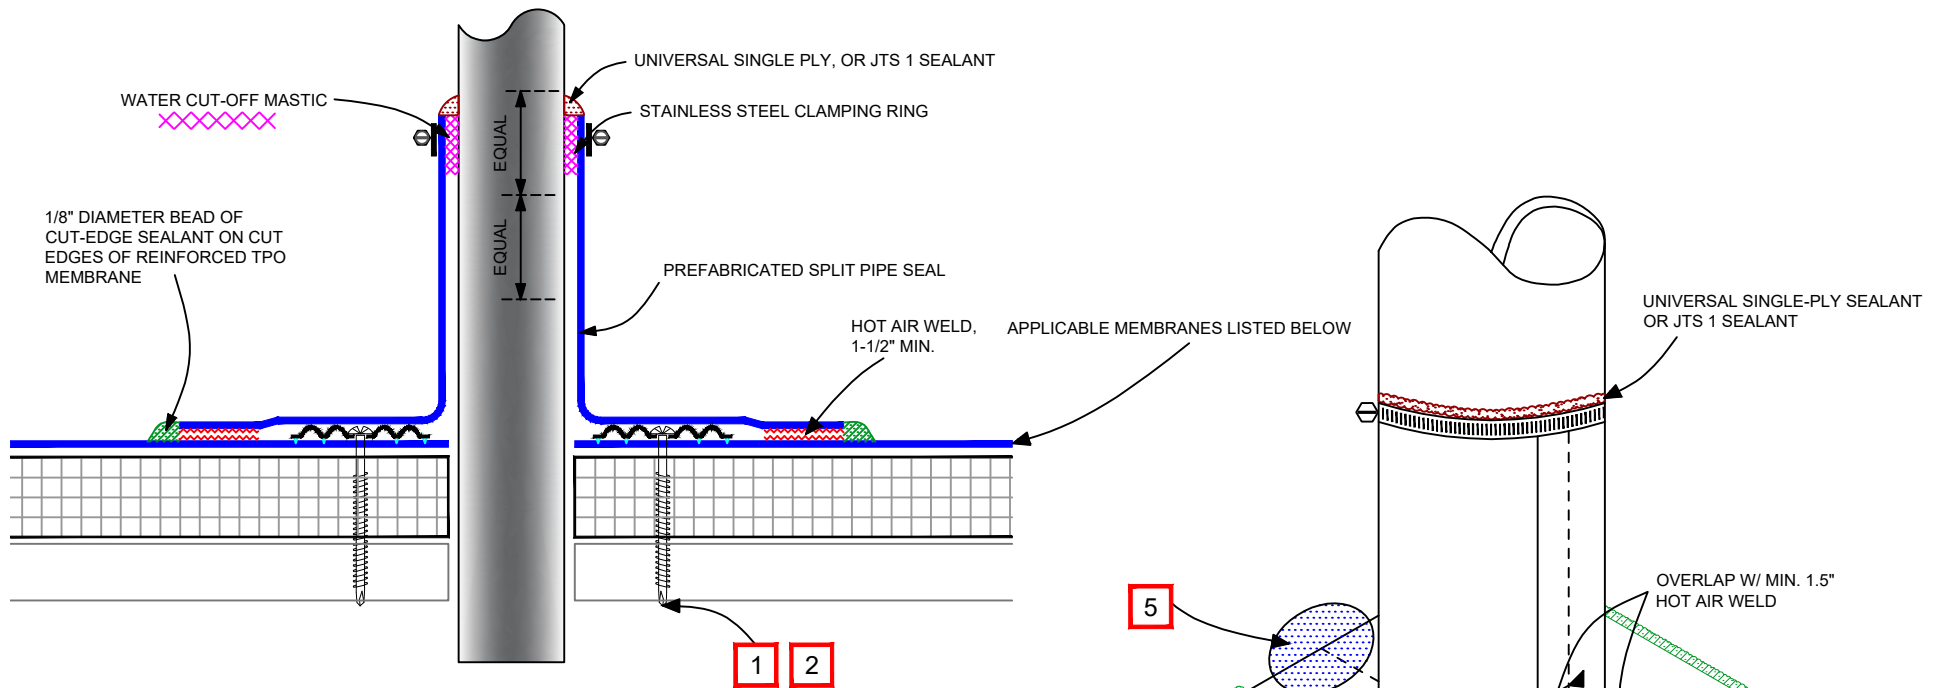

- 1** MULEHIDE APPROVED FASTENERS AND PLATES ARE REQUIRED ON MECHANICALLY ATTACHED AND INDUCTION WELDED SYSTEMS. INSTALL A MINIMUM OF 4 FASTENERS AND PLATES SPACED 12" O.C. MAXIMUM. FOR LARGER PIPE DIAMETERS, ADDITIONAL FASTENERS AND PLATES MAY BE REQUIRED IN ORDER NOT TO EXCEED 12" ON CENTER MAXIMUM SPACING. REFER TO DETAIL **TP-PP-C518**.
- 2** FASTENERS AND PLATES ARE NOT REQUIRED ON ADHERED SYSTEMS UNLESS THE PIPE DIAMETER EXCEEDS 18"
- 3** TEMPERATURE OF THE PIPE PENETRATION MUST NOT EXCEED 160° F.
- 4** REMOVE ALL LEAD OR OTHER FLASHING BEFORE INSTALLING THE TPO SPLIT PIPE SEAL
- 5** FACTORY SEAMS STEP-OFFS "T-JOINT INTERSECTIONS" ON PREFABRICATED SQUARE TUBE WRAP REQUIRE T-JOINT PATCHES CENTERED OVER THE INTERSECTION. WARRANTIES OVER 20-YEARS REQUIRE PRE-FORMED T-JOINT PATCHES.

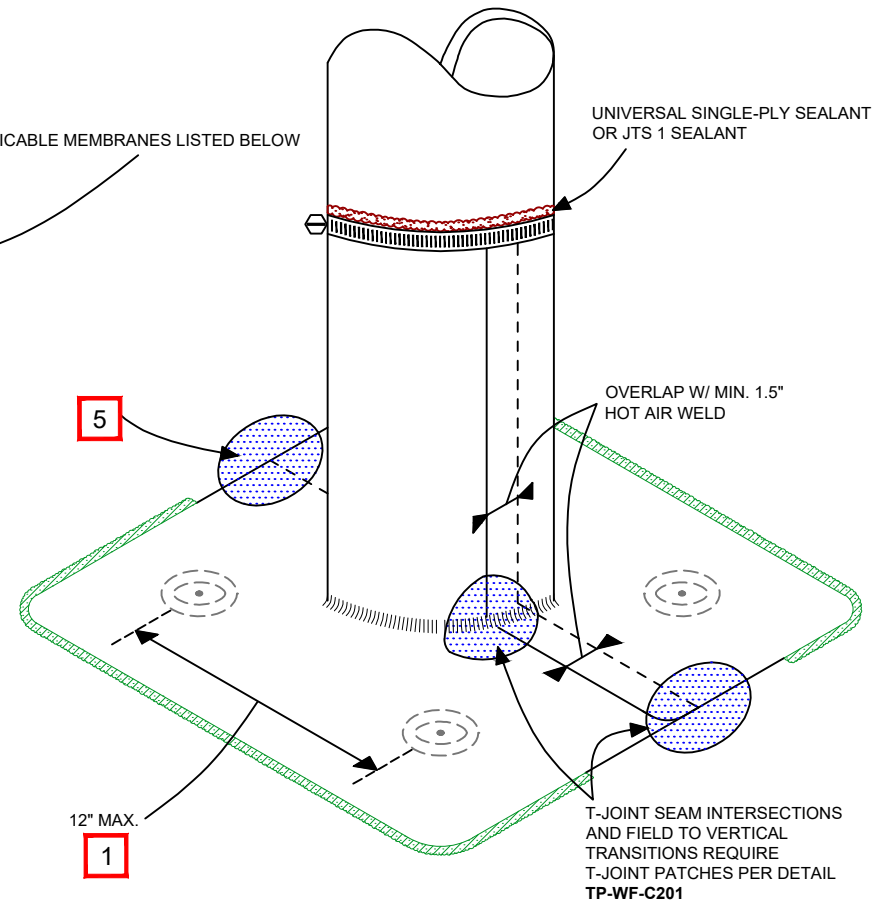

APPLICABLE FIELD MEMBRANE (AND SYSTEMS)
 TPO REINFORCED (ADHERED) (MECHANICALLY ATTACHED) (INDUCTION WELDED)
 TPO FLEECE BACK (ADHERED) (MECHANICALLY ATTACHED: 20 YR MAX)
 TPO SELF-ADHERING (ADHERED)

MULEHIDE

TPO SPLIT PIPE SEAL

WHEN THE SYSTEM TYPE AND PROJECT DESIGN PERMIT, THIS DETAIL IS
ACCEPTABLE FOR : **MAXIMUM 30 YEAR WARRANTY**

DETAIL NO.:
TP-PP-C506

REVISION DATE: 8/24/2026