


NOTES:

1. Refer to specifications for flashing membrane requirements.
2. Cap sheet must be heated and granules embedded in surface at all laps over granulated surfaces when installing cap sheet.

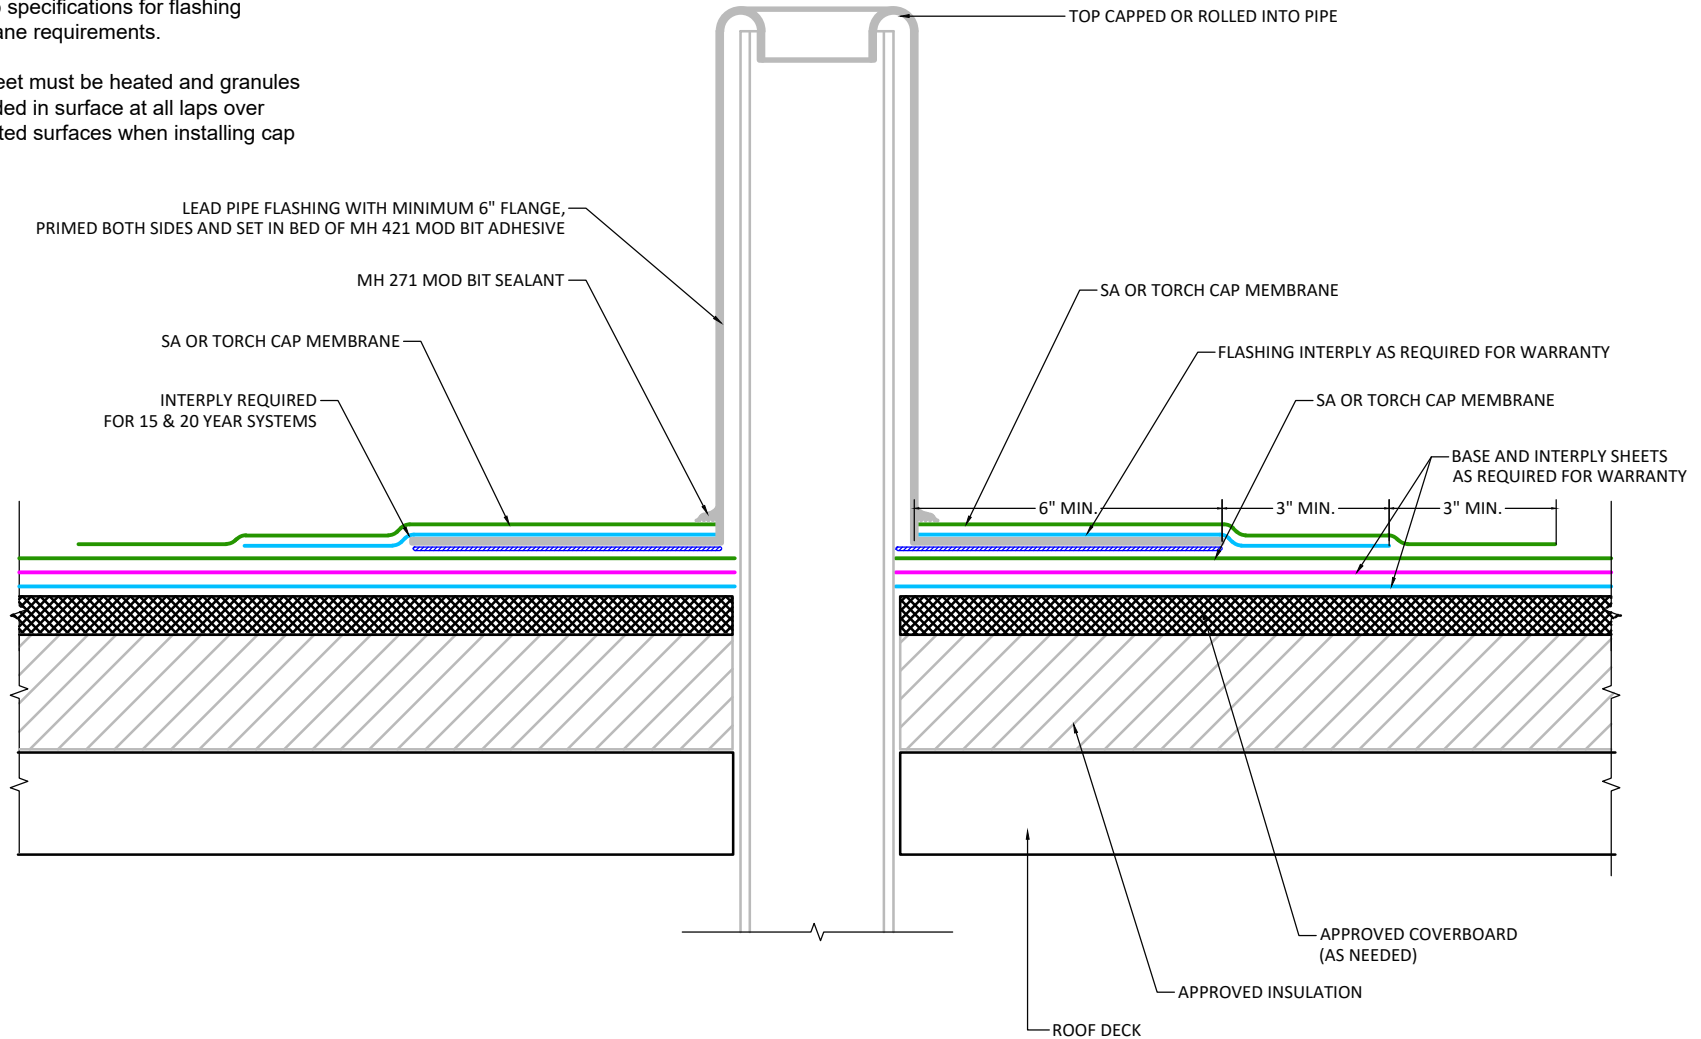

APPLICABLE SYSTEMS (AND MEMBRANES):  
 SELF ADHERED  
 TORCH APPLIED

**MULEHIDE**

VENT PIPE

**DETAIL NO.:**

**MB-PP-A304**

MAXIMUM WARRANTY:  
 20 YEARS MAX

REVISION DATE: 6/8/2026