


NOTES:

1. Refer to specifications for flashing membrane requirements.
2. Laps in base sheets must be offset from laps in field sheet.
3. Cap sheet must be heated and granules embedded in surface at all laps over granulated surfaces when installing cap sheet.

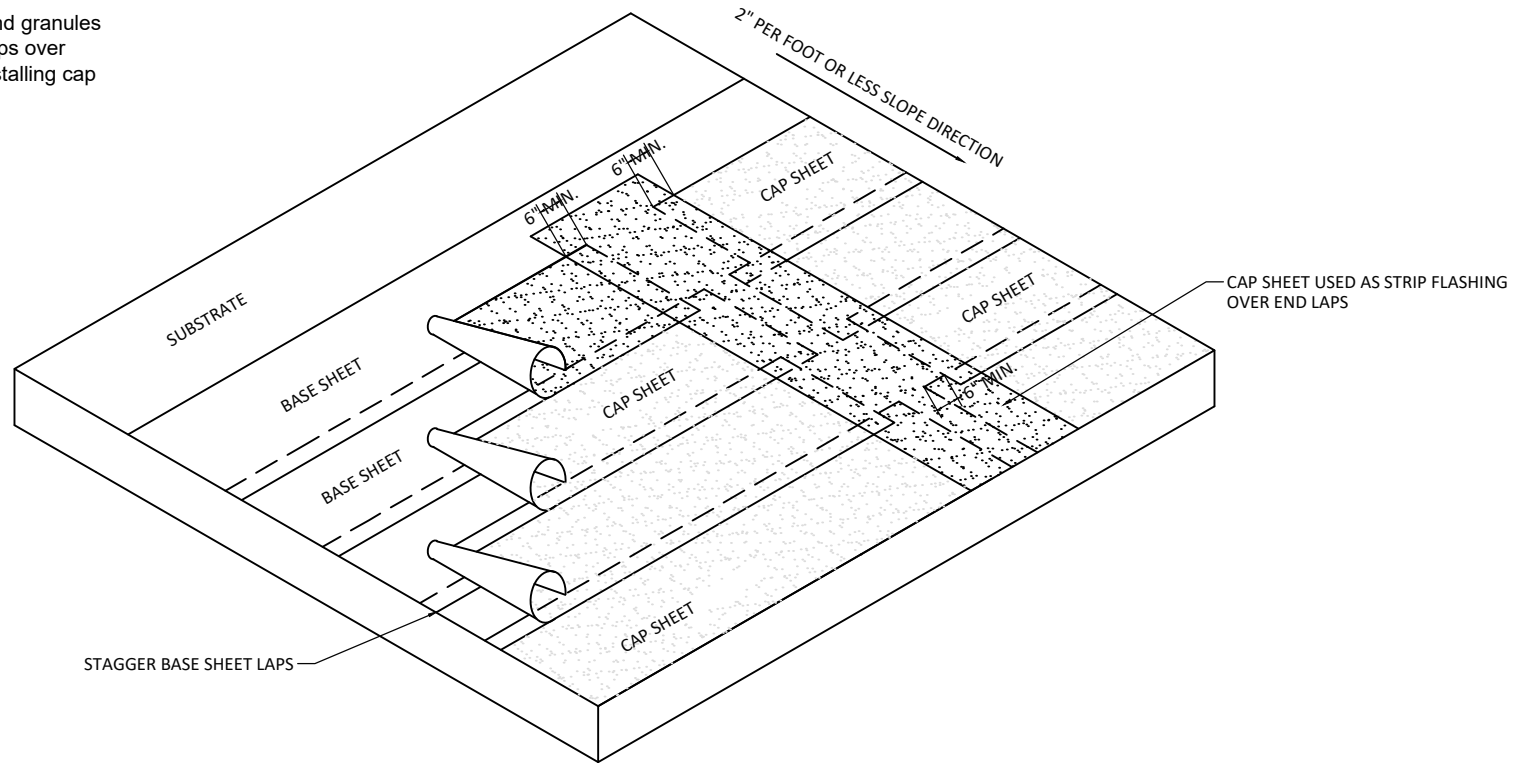

APPLICABLE SYSTEMS (AND MEMBRANES):  
SELF ADHERED  
TORCH APPLIED

**MULEHIDE**

END LAP OPTION 2

MAXIMUM WARRANTY:  
20 YEARS MAX

**DETAIL NO.:**

**MB-SM-A902**

REVISION DATE: 6/8/2026