


NARROW SHEETS FASTENED TO PURLINS WITH PURLIN FASTENERS 12" O.C. – EXCESS MEMBRANE IS BURIED UPSLOPE OF SEAM UNDER SUCCESSIVE FIELD SHEET

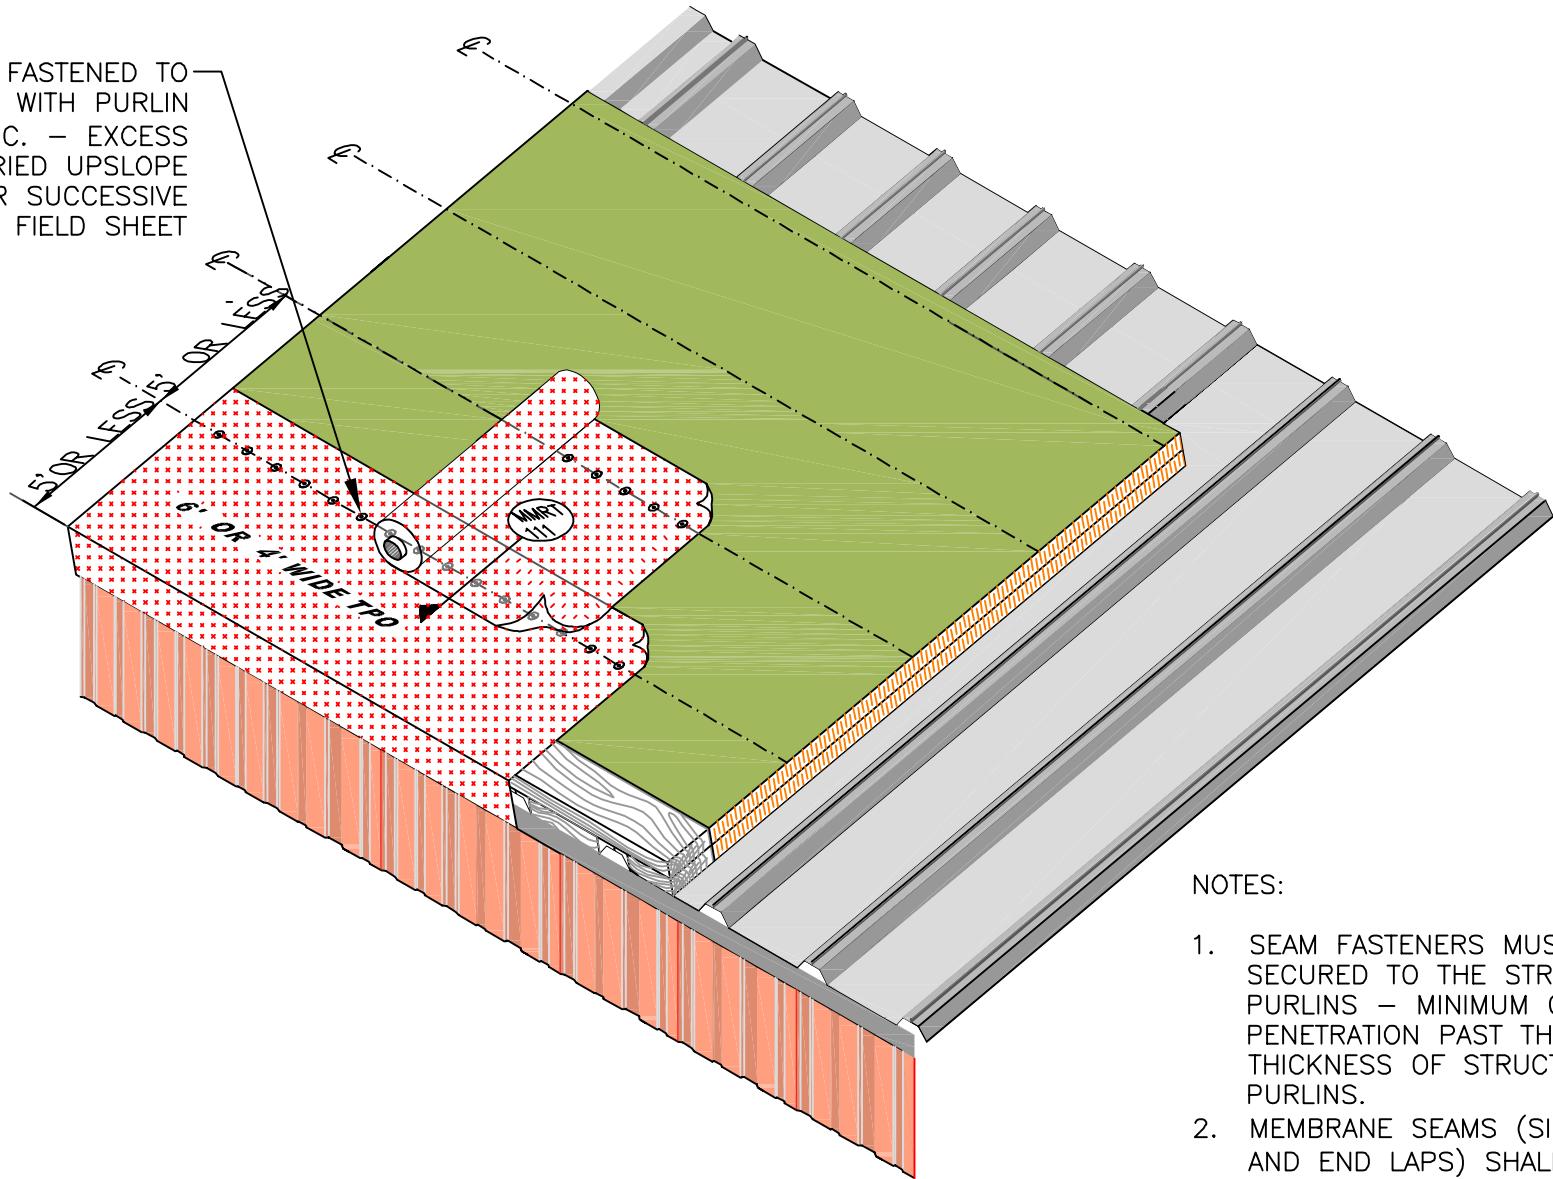

NOTES:

1. SEAM FASTENERS MUST BE SECURED TO THE STRUCTURAL PURLINS – MINIMUM ONE INCH PENETRATION PAST THE THICKNESS OF STRUCTURAL PURLINS.
2. MEMBRANE SEAMS (SIDE LAPS AND END LAPS) SHALL BE IN SHINGLED FASHION.

OPTION A: NARROW FIELD SHEETS (4' OR 6' WIDE)

**MULE-HIDE
PRODUCTS CO., INC.
2011**

**101-120 MPH WIND ZONES
NARROW SHEETS WITH SEAMS OVER PURLINS
SYSTEMS:
METAL RETROFIT
TPO MECHANICALLY FASTENED**

**DETAIL NO.:
MMRT-310**