



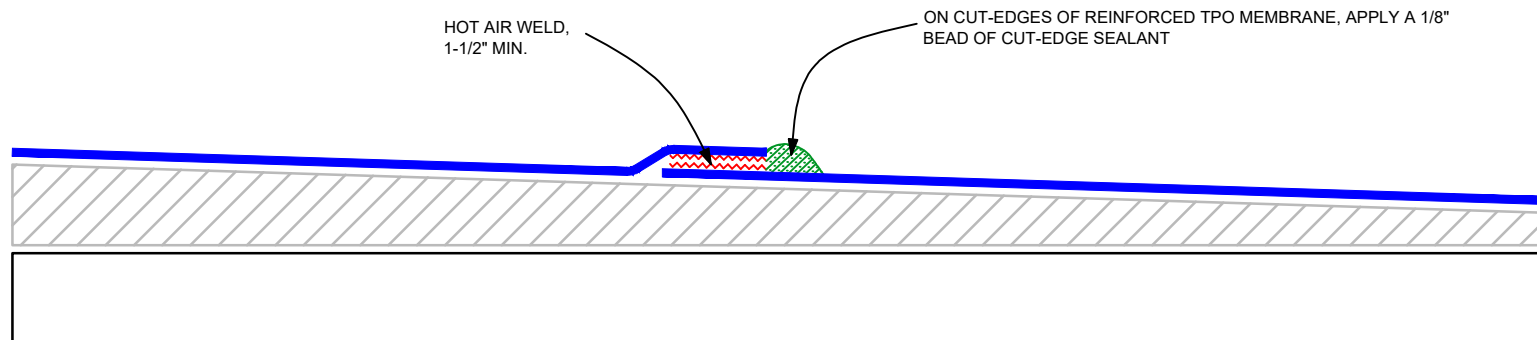

- 1** DETAIL IS ALSO ACCEPTABLE FOR END LAPS "ONLY" ON MECHANICALLY ATTACHED SYSTEMS. REFERENCE DETAIL **TP-SM-C903**.
- 2** DETAIL IS ALSO ACCEPTABLE FOR FIELD SEAMS AND END LAPS OF MECHANICALLY ATTACHED METAL RETROFIT SYSTEMS THAT INCORPORATE TPO 10" PS RUSS, OR INDUCTION WELD PLATES TO SECURE THE FIELD MEMBRANE TO PURLINS. REFERENCE DETAILS **TP-LO-C1108** , **TP-LO-C1109**.
- 3** A ROBOTIC WELDER MUST BE USED TO COMPLETE ALL FIELD SEAMS LONGER THAN 5 FT CONTINUOUS WARRANTED PROJECTS.

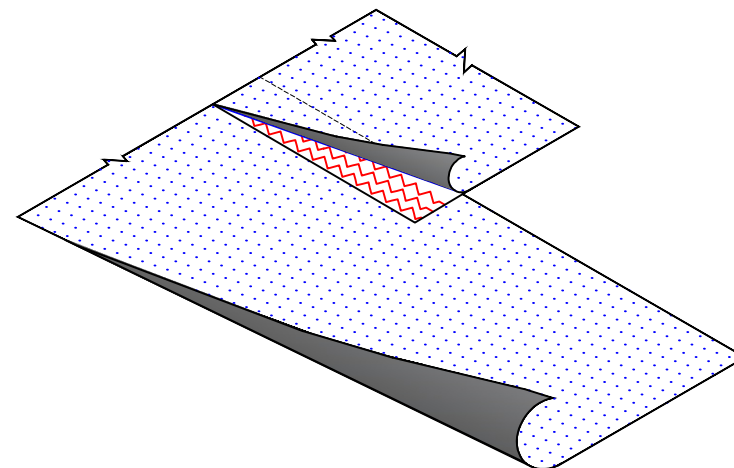

APPLICABLE FIELD MEMBRANE (AND SYSTEMS)
 TPO REINFORCED (ADHERED)
 TPO REINFORCED (INDUCTION WELDED)
 TPO REINFORCED (MECHANICALLY ATTACHED) **1** **2**

MULEHIDE

TPO FIELD SEAM OR END LAP

WHEN THE SYSTEM TYPE AND PROJECT DESIGN PERMIT, THIS DETAIL IS
 ACCEPTABLE FOR : **MAXIMUM 30 YEAR WARRANTY**

DETAIL NO.:
TP-SM-C900

REVISION DATE: 9/23/2026