


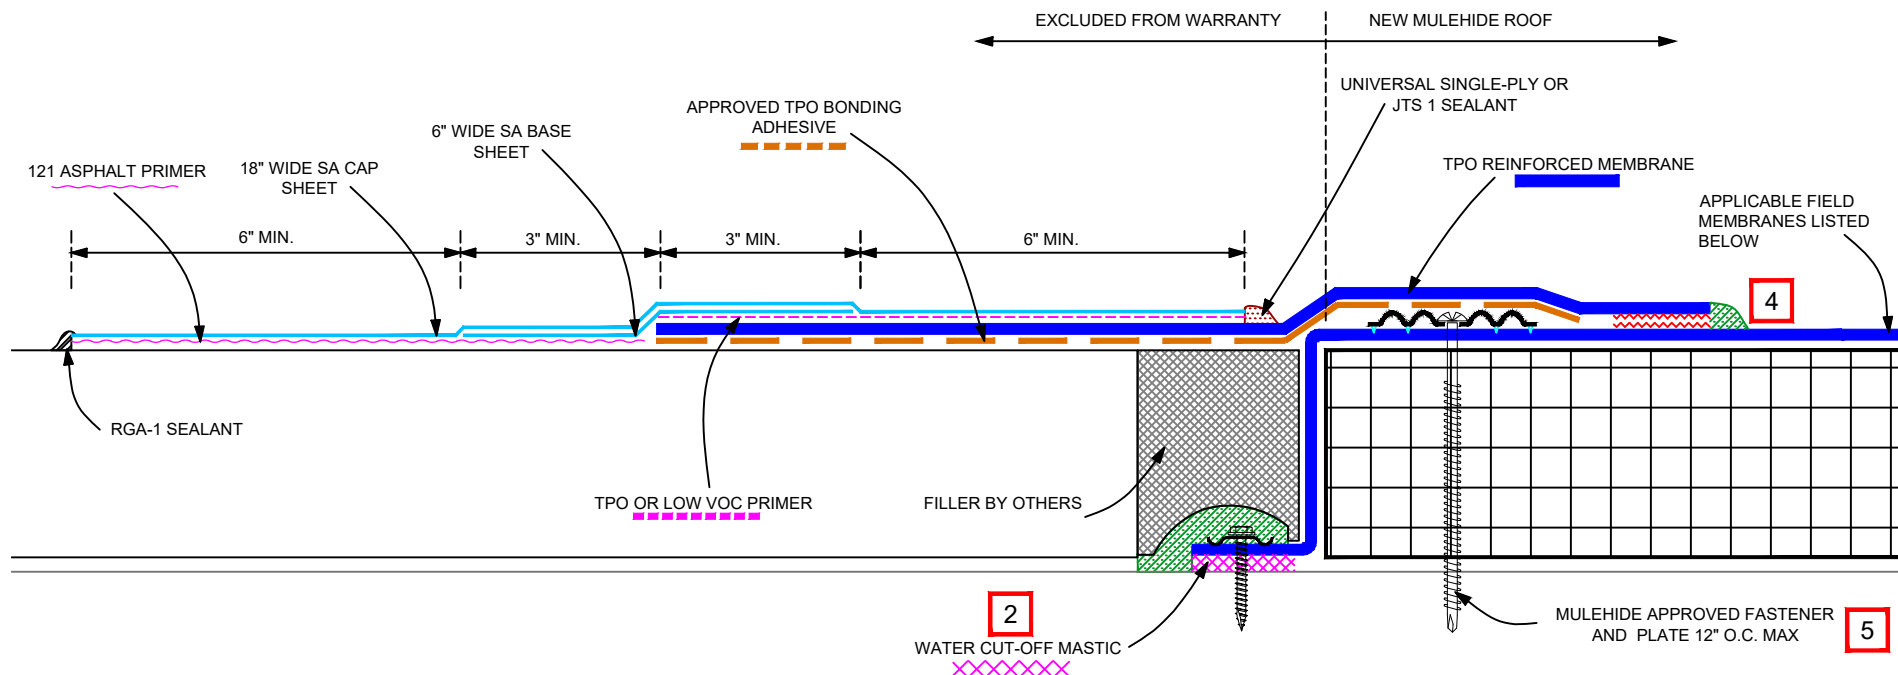

- 1** DETAIL AS SHOWN IS FOR SMOOTH BUR OR MODIFIED BITUMEN:
 - IF GRAVEL SURFACE BUR, SPUD TIE-IN AREA TO FELTS
 - IF GRANULAR SURFACE MOD BIT, USE 421 MOD BIT ADHESIVE FOR STRIPPING IN PLIES TO EXISTING ROOF
- 2** WATER CUT-OFF MASTIC WITH ALL PURPOSE BAR FASTENED 6" O.C. MAX ARE REQUIRED AT THE TIE IN. ENSURE "BUMPS" OF ALL PURPOSE BAR ARE FACING THE SUBSTRATE. APPROPRIATE FASTENERS ARE REQUIRED. UNIVERSAL SINGLE-PLY SEALANT, OR JTS 1 SEALANT SHALL BE APPLIED OVER THE EXPOSED AREA OF THE ALL PURPOSE BAR AS SHOWN.
- 3** DETAIL FOR USE IN RECOVER APPLICATIONS WHEN A COMPLETE TEAR OFF IS NOT REQUIRED TO PREVENT WATER INTRUSION INTO THE MULEHIDE SYSTEM FROM AN EXISTING OR ADJACENT ROOF. REFER TO MULEHIDE SPECIFICATIONS FOR MORE INFORMATION.
- 4** APPROX. 1/8" BEAD OF CUT-EDGE SEALANT IS REQUIRED ON CUT EDGES OF TPO REINFORCED MEMBRANE
- 5** WHEN FLEECE BACK MEMBRANE IS USED, THE SELVEDGE (NON-FLEECE EDGE) MUST BE IN CONTACT WITH THE WATER CUT-OFF MASTIC. OTHERWISE, WELD A SECTION OF TPO REINFORCED MEMBRANE ALONG THE EDGE OF THE TIE-IN.

APPLICABLE FIELD MEMBRANE (AND SYSTEMS)
 TPO REINFORCED (ADHERED) (MECHANICALLY ATTACHED) (INDUCTION WELDED)
5 TPO FLEECE BACK (ADHERED) (MECHANICALLY ATTACHED: 20 YR MAX)
 TPO SELF-ADHERING (ADHERED)

MULEHIDE

TPO : COLD TIE-IN TO BUR / MOD BIT OVER SOLID DECK

WHEN THE SYSTEM TYPE AND PROJECT DESIGN PERMIT, THIS DETAIL IS
 ACCEPTABLE FOR : **MAXIMUM 30 YEAR WARRANTY**

DETAIL NO.:
TP-TE-C308

REVISION DATE: 8/24/2026