




SKIRTED DRIP EDGE

TPO COATED WITH FACTORY-APPLIED TPO FLASHING

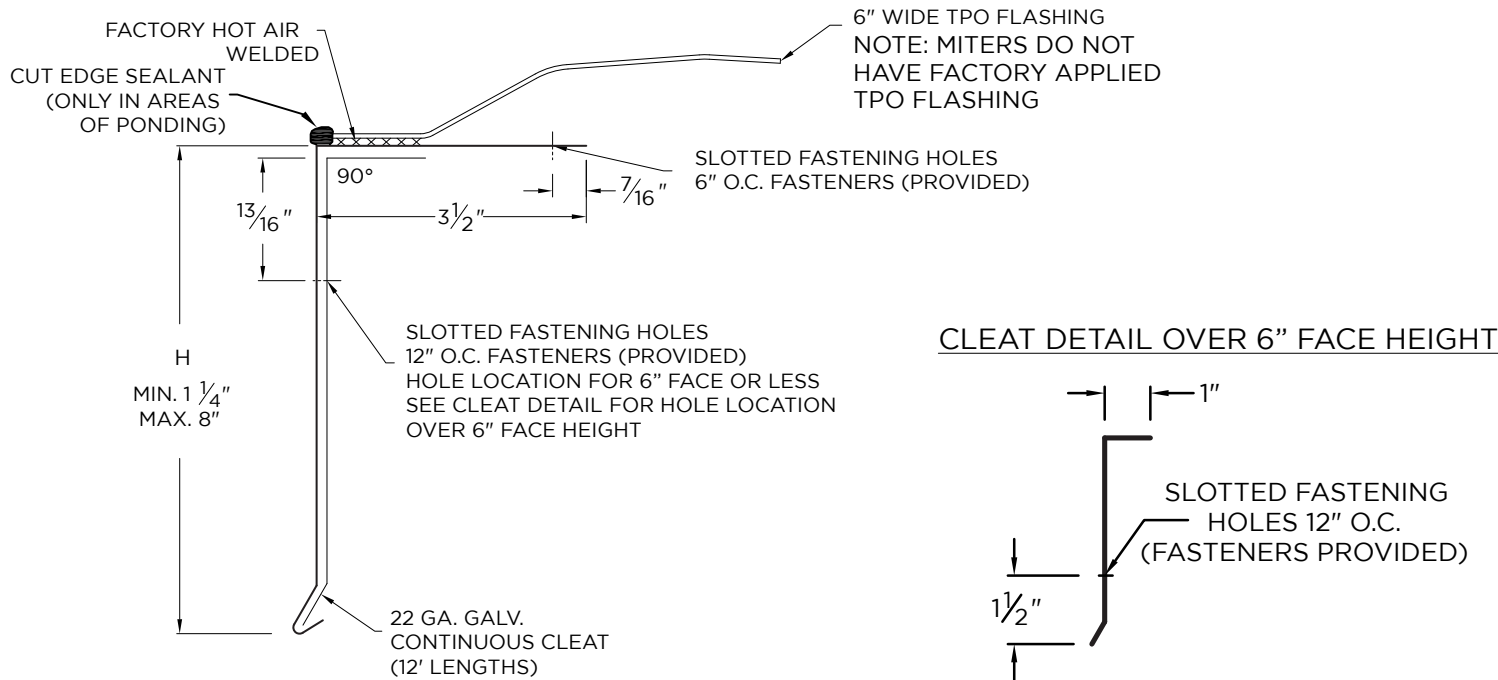

DIMENSIONS

Choose Face Height Size (H Dimension)

- ☐ 3"
- ☐ 4"
- ☐ 6"
- ☐ OTHER (MIN: 1.25" MAX: 8"): _____

MATERIAL

24 ga. Galv Steel TPO Coated with Factory Applied Flashing

Color: White

Substrate: ☐ Wood
If substrate is not given, wood fasteners will be provided. ☐ Masonry
☐ Metal

QUANTITIES

_____ Lineal Feet (12'-0" Lengths)

_____ Outside Miter (90°)

_____ Inside Miter (90°)

NOTES

- All cleats provided in 12'-0" lengths
- All covers provided in 12'-0" lengths
- Miters do not have factory-applied TPO Flashing
- No lap notches or splice plates provided
- For non-90 miters, see separate print approval
- Product should be installed per provided installation instructions
- ANSI/SPRI/FM 4435/ES-1 Test Pressure up to 282 psf

APPROVALS



ANSI/SPRI/FM 4435/ES-1
Test Pressures listed in notes

PROJECT INFO

Project Name: _____

Architect: _____

Roofing Contractor: _____

Project Type: _____

☐ By selecting this box you have verified and confirmed that dimensions, sizes, and quantities are correct. All products will be installed in strict accordance with printed instructions.

Date: _____

MuleHide
1195 Prince Hall Drive
Beloit, WI 53511
800-786-1492
www.mulehide.com

To submit a quote request, please
contact your local TM or email
mhquotes@metalera.com.

SHT #: _____ of _____

DATE: **04/10/25**

DRN BY: **JJC**

CKD BY: **MM**

DWG #: 52010-42314

REV: **B**