


NOTES:

1. INSTALL BLEED BLOCK PRIMER AS REQUIRED

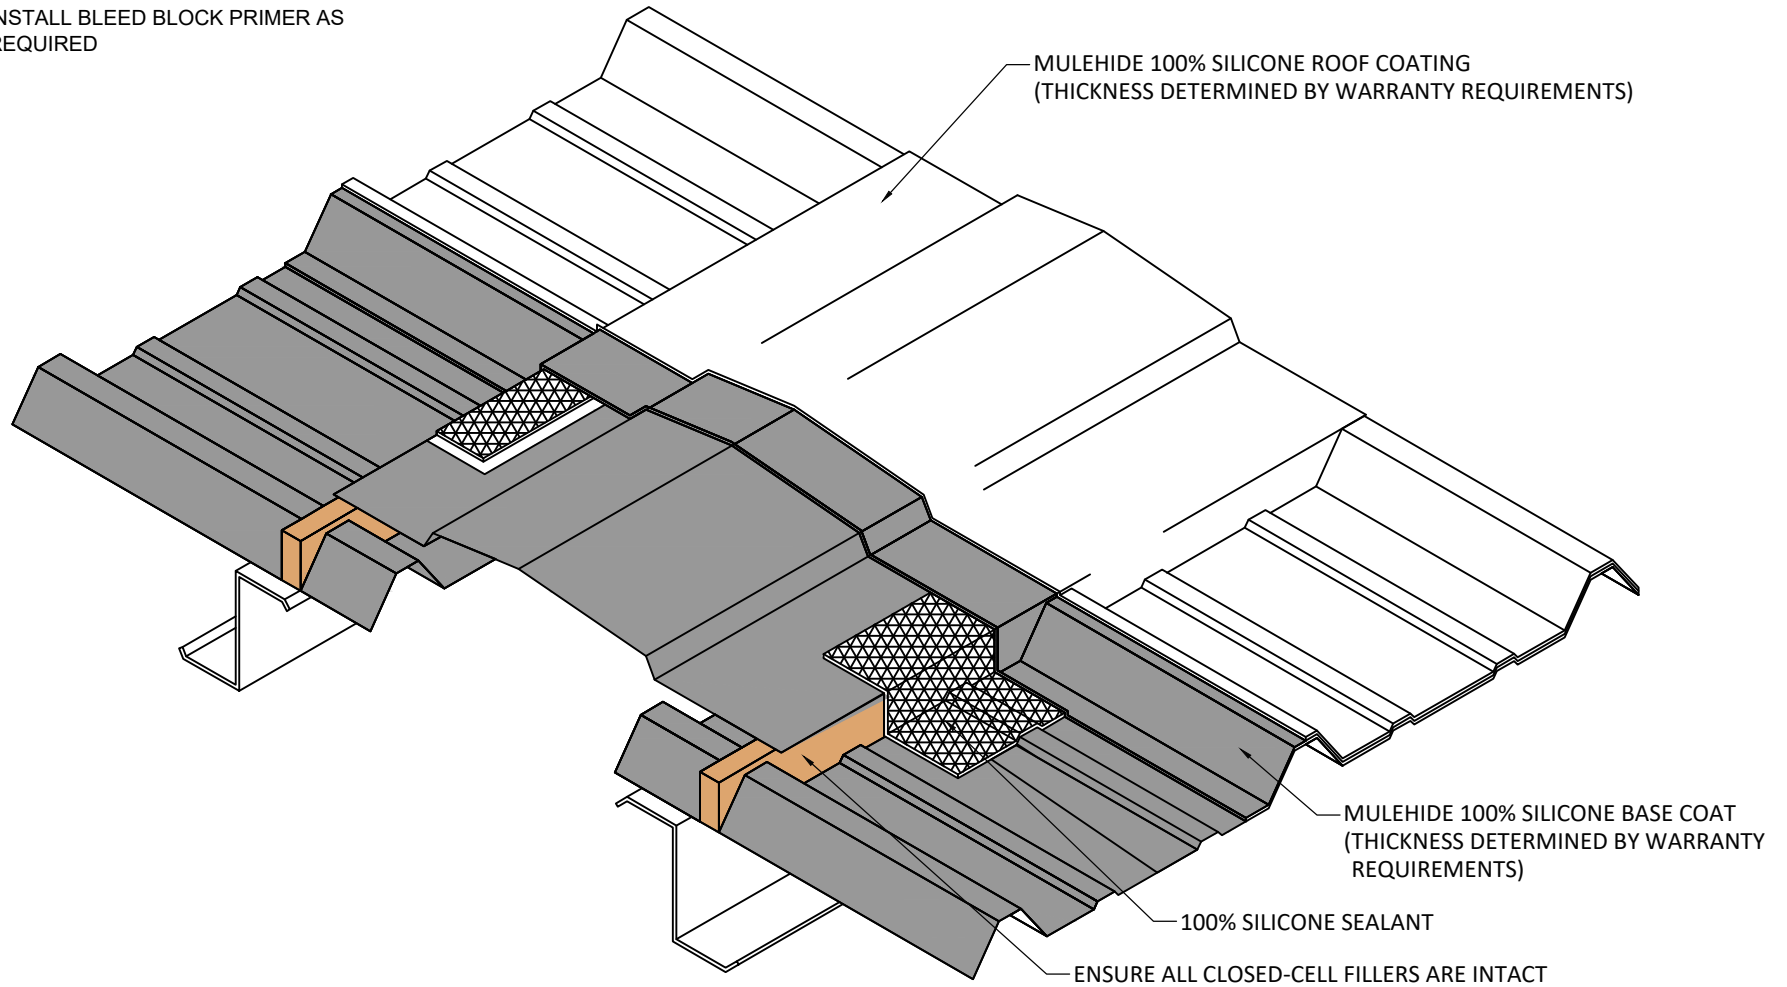

APPLICABLE SYSTEMS (AND MEMBRANES)  
EXISTING METAL ROOF ASSEMBLY

**MULEHIDE**

100% SILICONE METAL RAISED RIDGE DETAIL

MAXIMUM WARRANTY:  
20 YEARS

**DETAIL NO.:**  
**SI-MP-D800**

REVISION DATE: 3/24/2026