


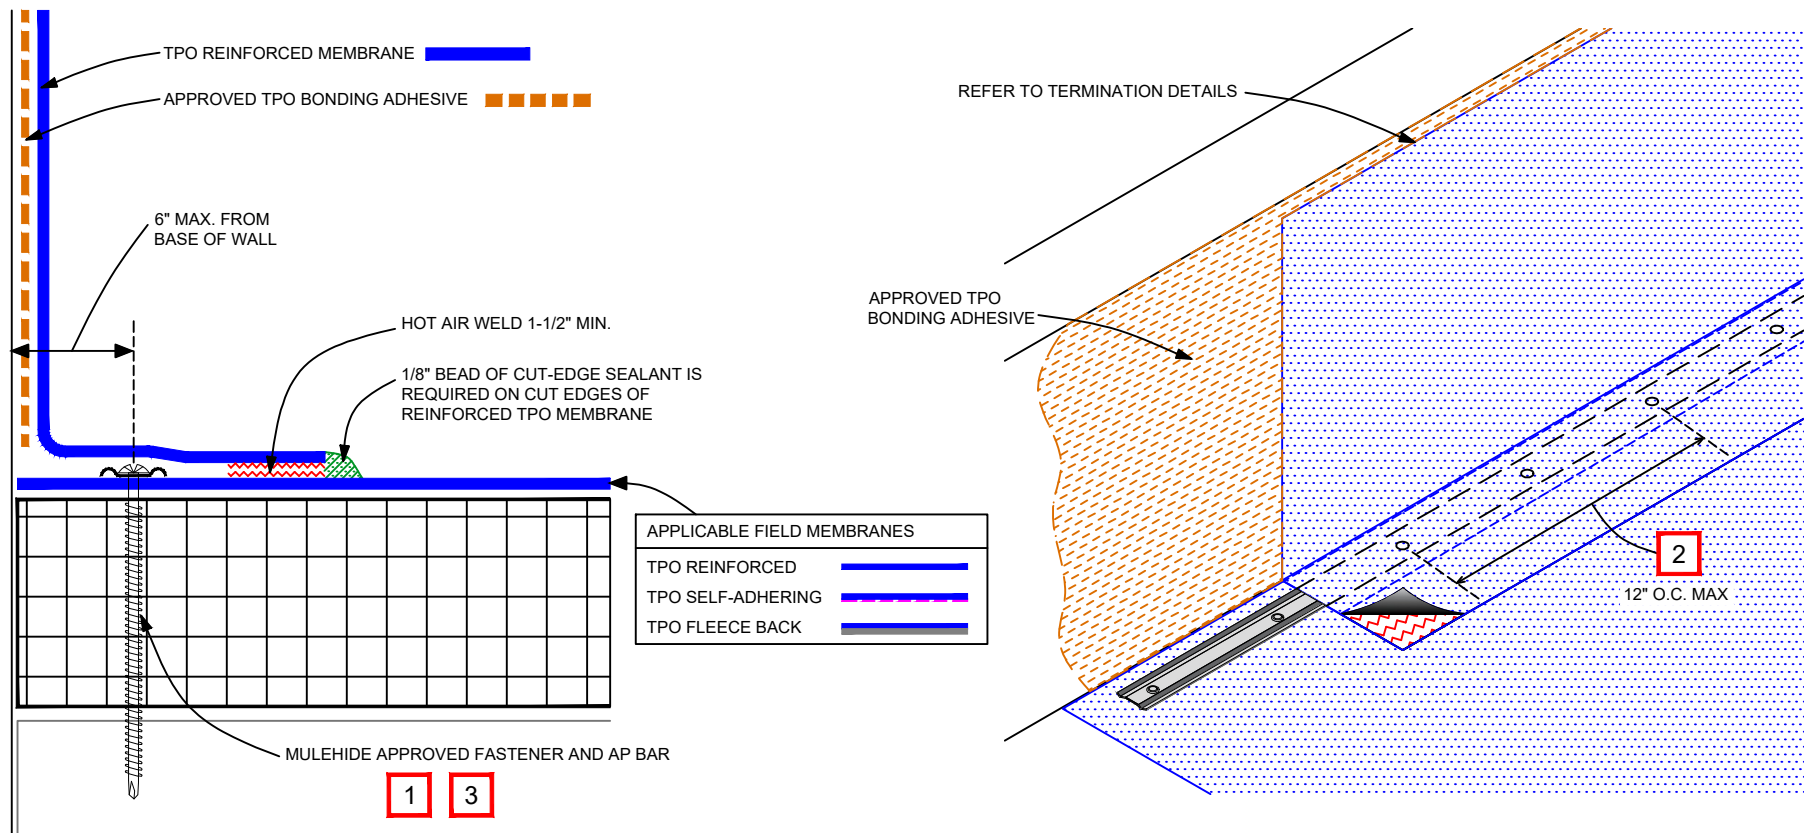

1 EHD FASTENERS WITH AP BAR ARE APPROVED FOR WOOD AND STEEL (18 - 22 GA.) SUBSTRATES. REFER TO SPECIFICATIONS FOR ACCEPTABLE PULLOUT VALUES, OR FOR OTHER FASTENERS AND COMPATIBLE SUBSTRATES.

2 NOTE THE FOLLOWING WHEN DETAIL EXISTS AT A PERIMETER PARAPET WALL:

- ON MECHANICALLY ATTACHED SYSTEMS - FASTENER SPACING MUST NOT EXCEED THE SPACING SPECIFIED FOR PERIMETER SHEETS, WHICH MAY BE CLOSER THAN 12" O.C. BASED ON THE WARRANTY REQUIREMENTS. REFER TO SPECIFICATIONS.
- FASTENER SPACING IS REQUIRED AT 6" O.C. WITH A WARRANTY EXCEEDING 90 MPH WIND SPEED COVERAGE OR FOR WARRANTIES GREATER THAN 20 YEARS.

3 SPACE ADJOINING PIECES OF AP BAR 1/4" APART. ADDITIONALLY, FASTENERS MUST BE WITHIN 1" FROM THE EDGE OF THE BAR, WHICH MAY REQUIRE DRILLING ADDITIONAL HOLES IF THE BAR IS CUT.

APPLICABLE FIELD MEMBRANE (AND SYSTEMS)

TPO REINFORCED (ADHERED) (MECHANICALLY ATTACHED) (INDUCTION WELDED)
TPO FLEECE BACK (ADHERED) (MECHANICALLY ATTACHED: 20 YR MAX)
TPO SELF-ADHERING (ADHERED)

MULEHIDE

TPO CURB OR WALL BASE ATTACHMENT W/ AP BAR

WHEN THE SYSTEM TYPE AND PROJECT DESIGN PERMIT, THIS DETAIL IS
ACCEPTABLE FOR : **MAXIMUM 30 YEAR WARRANTY**

DETAIL NO.:

TP-WF-C203

REVISION DATE: 8/24/2026