


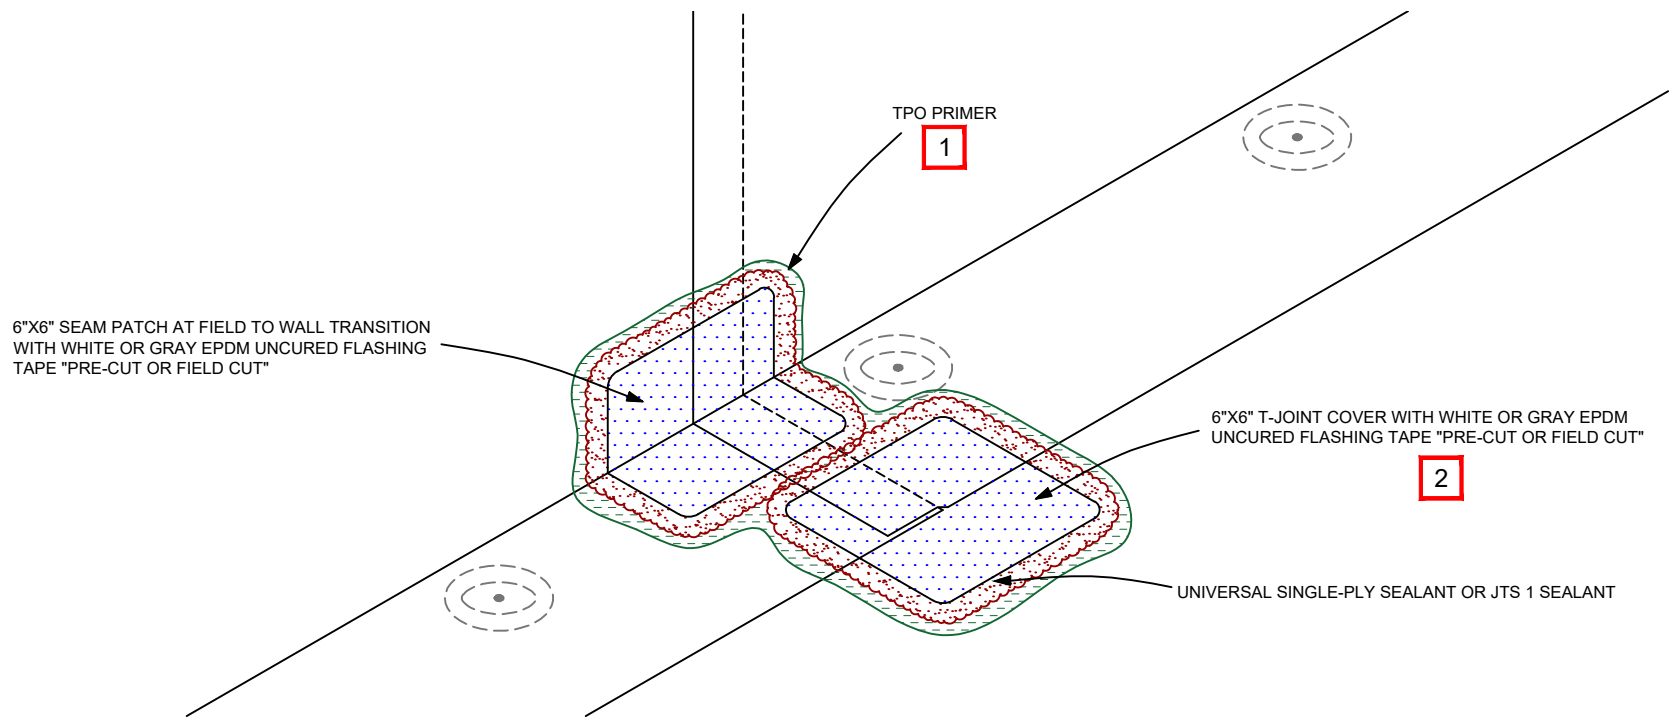

**1** TPO MEMBRANE MUST BE PRIMED WITH TPO PRIMER OR LOW VOC PRIMER

**2** AT T-JOINT INTERSECTIONS BETWEEN ANY OF THE FOLLOWING, INSTALL A T-JOINT PATCH CENTERED OVER THE INTERSECTION;

- 60-MIL OR THICKER TPO REINFORCED OR SELF-ADHERING MEMBRANE
- 115-MIL OR THICKER TPO FLEECE BACK MEMBRANE
- 135-MIL OR THICKER TPO FLEECE BACK PLUS MEMBRANE

APPLICABLE FIELD MEMBRANE (AND SYSTEMS)  
 TPO REINFORCED (ADHERED) (MECHANICALLY ATTACHED) (INDUCTION WELDED)  
 TPO FLEECE BACK (ADHERED) (MECHANICALLY ATTACHED)  
 TPO SELF-ADHERING (ADHERED)

**MULEHIDE**

TPO T-JOINT INTERSECTION AND FIELD TO WALL TRANSITION:  
 WHITE OR GRAY EPDM PS UNCURED FLASHING

WHEN THE SYSTEM TYPE AND PROJECT DESIGN PERMIT, THIS DETAIL IS  
 ACCEPTABLE FOR : **MAXIMUM 20 YEAR WARRANTY**

**DETAIL NO.:**  
**TP-WF-A200**

REVISION DATE: 8/24/2026