


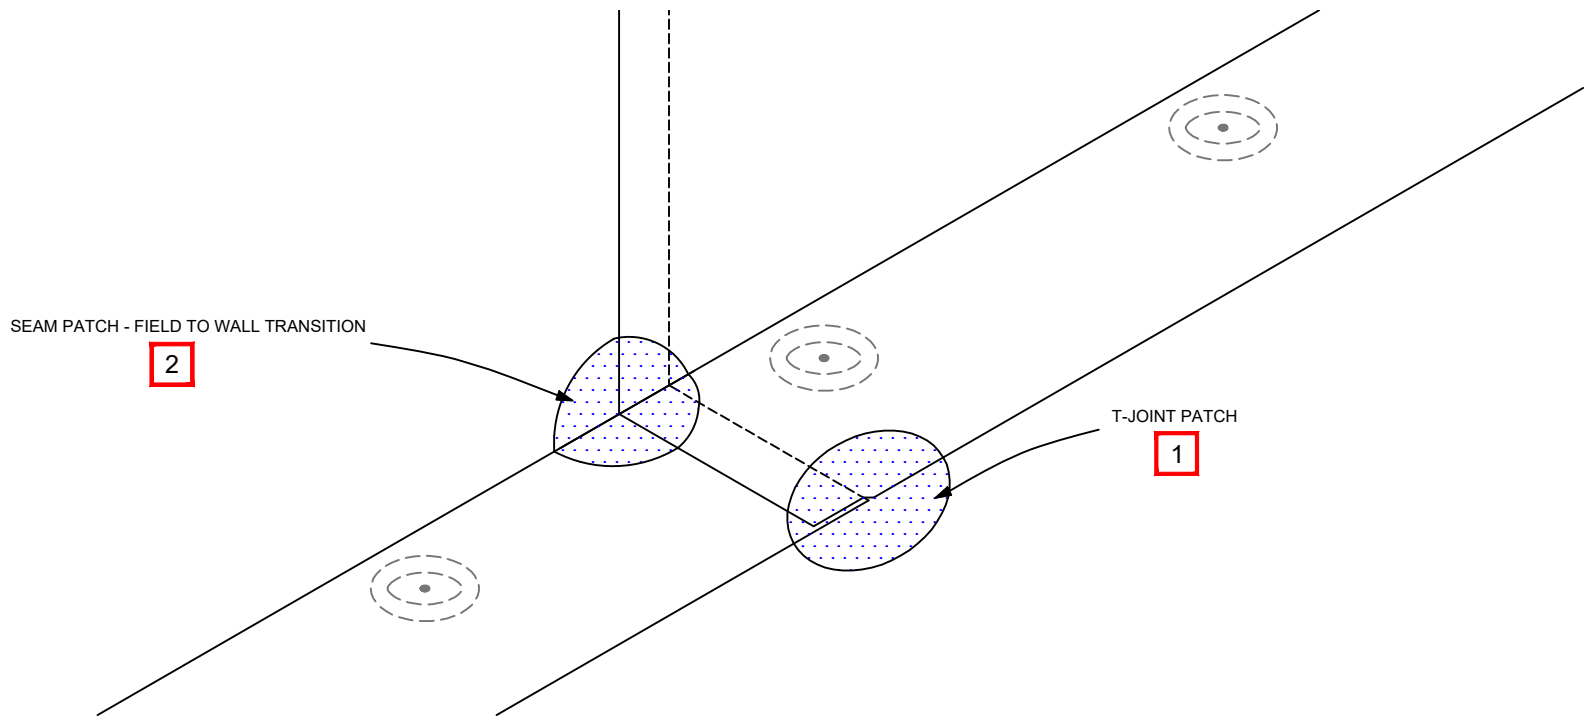

- 1** AT T-JOINT INTERSECTIONS BETWEEN ANY OF THE FOLLOWING, INSTALL A T-JOINT PATCH CENTERED OVER THE INTERSECTION;
- 60-MIL OR THICKER TPO REINFORCED OR SELF-ADHERING MEMBRANE
 - 115-MIL OR THICKER FLEECE BACK MEMBRANE
 - 135-MIL OR THICKER FLEECE BACK PLUS MEMBRANE

WARRANTY LENGTH	T-JOINT PATCH MATERIAL
20 YEAR	TPO FIELD CUT NON-REINFORCED FLASHING - APPROX 6"X6" W/ ROUNDED CORNERS
25/30 YEAR	PRE-FORMED T-JOINT PATCH

- 2** AT FIELD TO WALL SEAM TRANSITIONS, INSTALL A T-JOINT PATCH CENTERED OVER THE TRANSITION

APPLICABLE FIELD MEMBRANE (AND SYSTEMS)
 TPO REINFORCED (ADHERED) (MECHANICALLY ATTACHED) (INDUCTION WELDED)
 TPO FLEECE BACK (ADHERED) (MECHANICALLY ATTACHED: 20 YR MAX)
 TPO SELF-ADHERING (ADHERED)

MULEHIDE

TPO T-JOINT INTERSECTION AND FIELD TO WALL TRANSITION

WHEN THE SYSTEM TYPE AND PROJECT DESIGN PERMIT, THIS DETAIL IS
 ACCEPTABLE FOR : **MAXIMUM 30 YEAR WARRANTY**

DETAIL NO.:
TP-WF-C201

REVISION DATE: 8/24/2026