


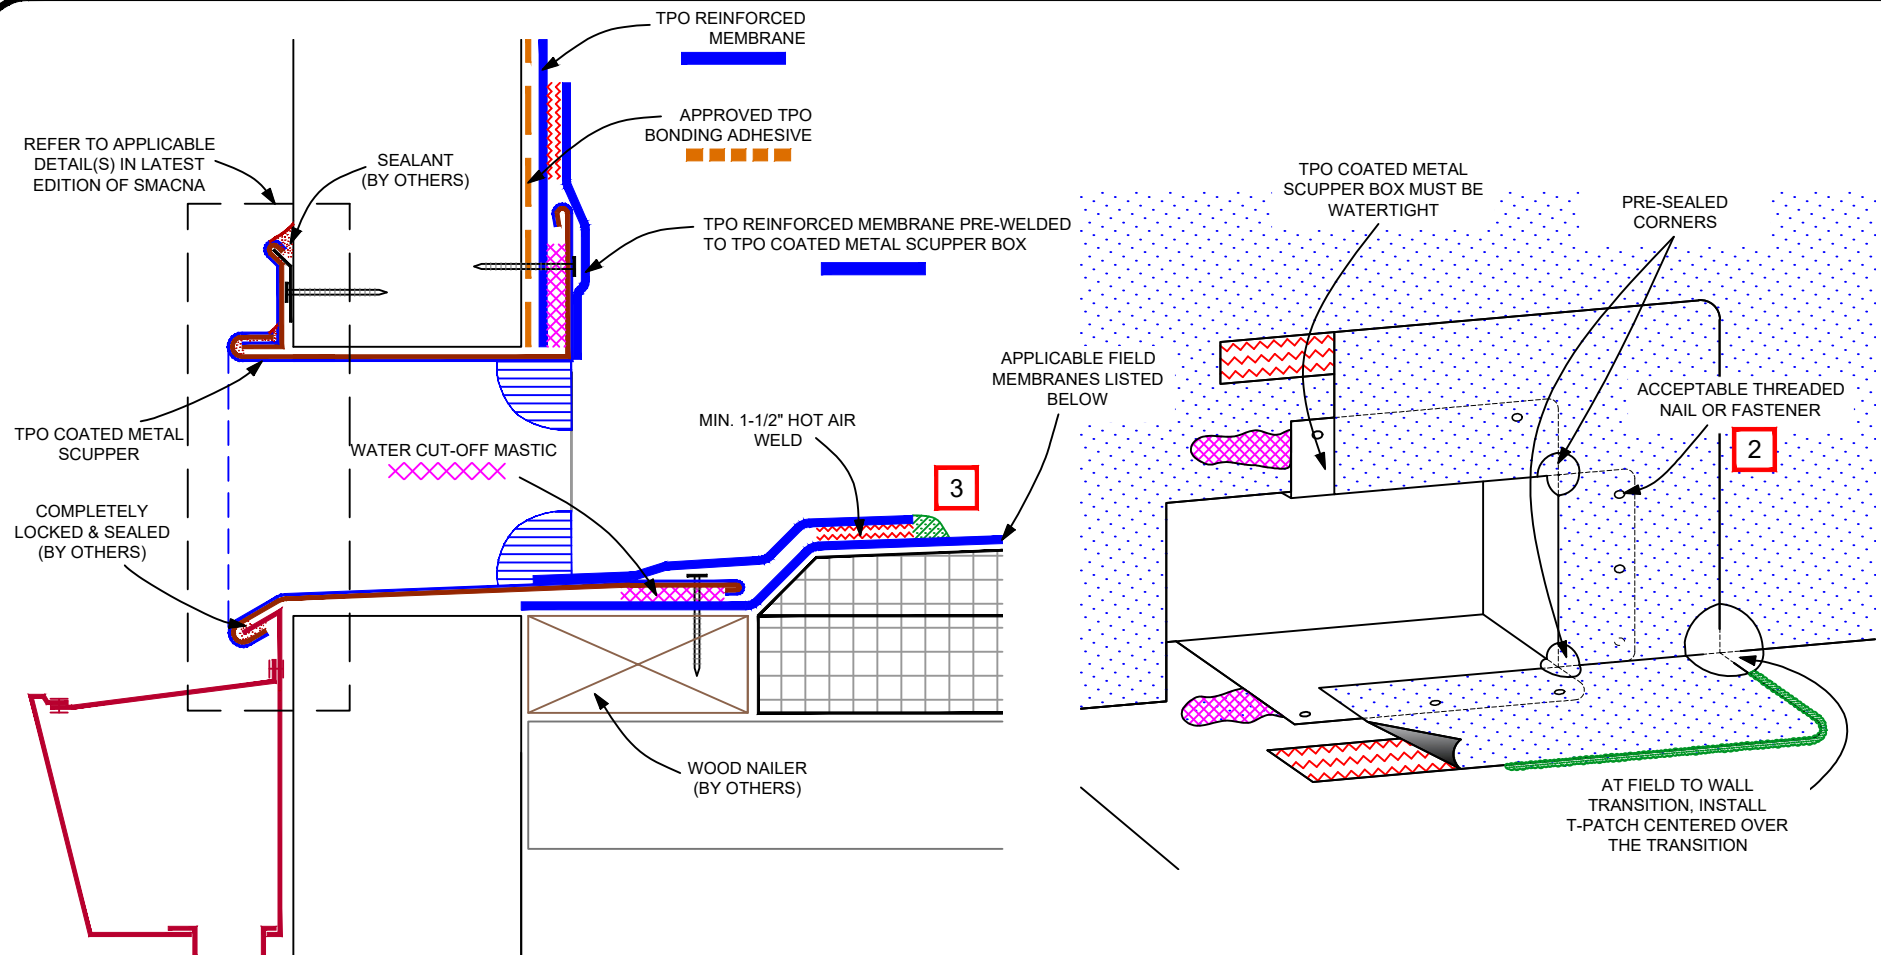

- 1 FOR INTERNAL SCUPPERS THAT ARE NOT THRU-WALL, CONTACT MULE-HIDE TECHNICAL SERVICES
- 2 SCUPPER FLANGE MUST BE FASTENED ENOUGH TO PROVIDE CONSTANT COMPRESSION ON THE WATER CUT-OFF MASTIC
- 3 APPROX. 1/8" BEAD OF CUT-EDGE SEALANT IS REQUIRED ON CUT EDGES OF TPO REINFORCED MEMBRANE. CUT-EDGE SEALANT IS NOT REQUIRED ON VERTICAL SURFACES.

APPLICABLE FIELD MEMBRANE (AND SYSTEMS)
 TPO REINFORCED (ADHERED) (MECHANICALLY ATTACHED) (INDUCTION WELDED)
 TPO FLEECE BACK (ADHERED) (MECHANICALLY ATTACHED: 20 YR MAX)
 TPO SELF-ADHERING (ADHERED)

MULEHIDE

TPO: PREFABRICATED TPO COATED METAL THRU-WALL SCUPPER

WHEN THE SYSTEM TYPE AND PROJECT DESIGN PERMIT, THIS DETAIL IS
 ACCEPTABLE FOR : **MAXIMUM 30 YEAR WARRANTY**

DETAIL NO.:
TP-DR-C408

REVISION DATE: 8/24/2026