


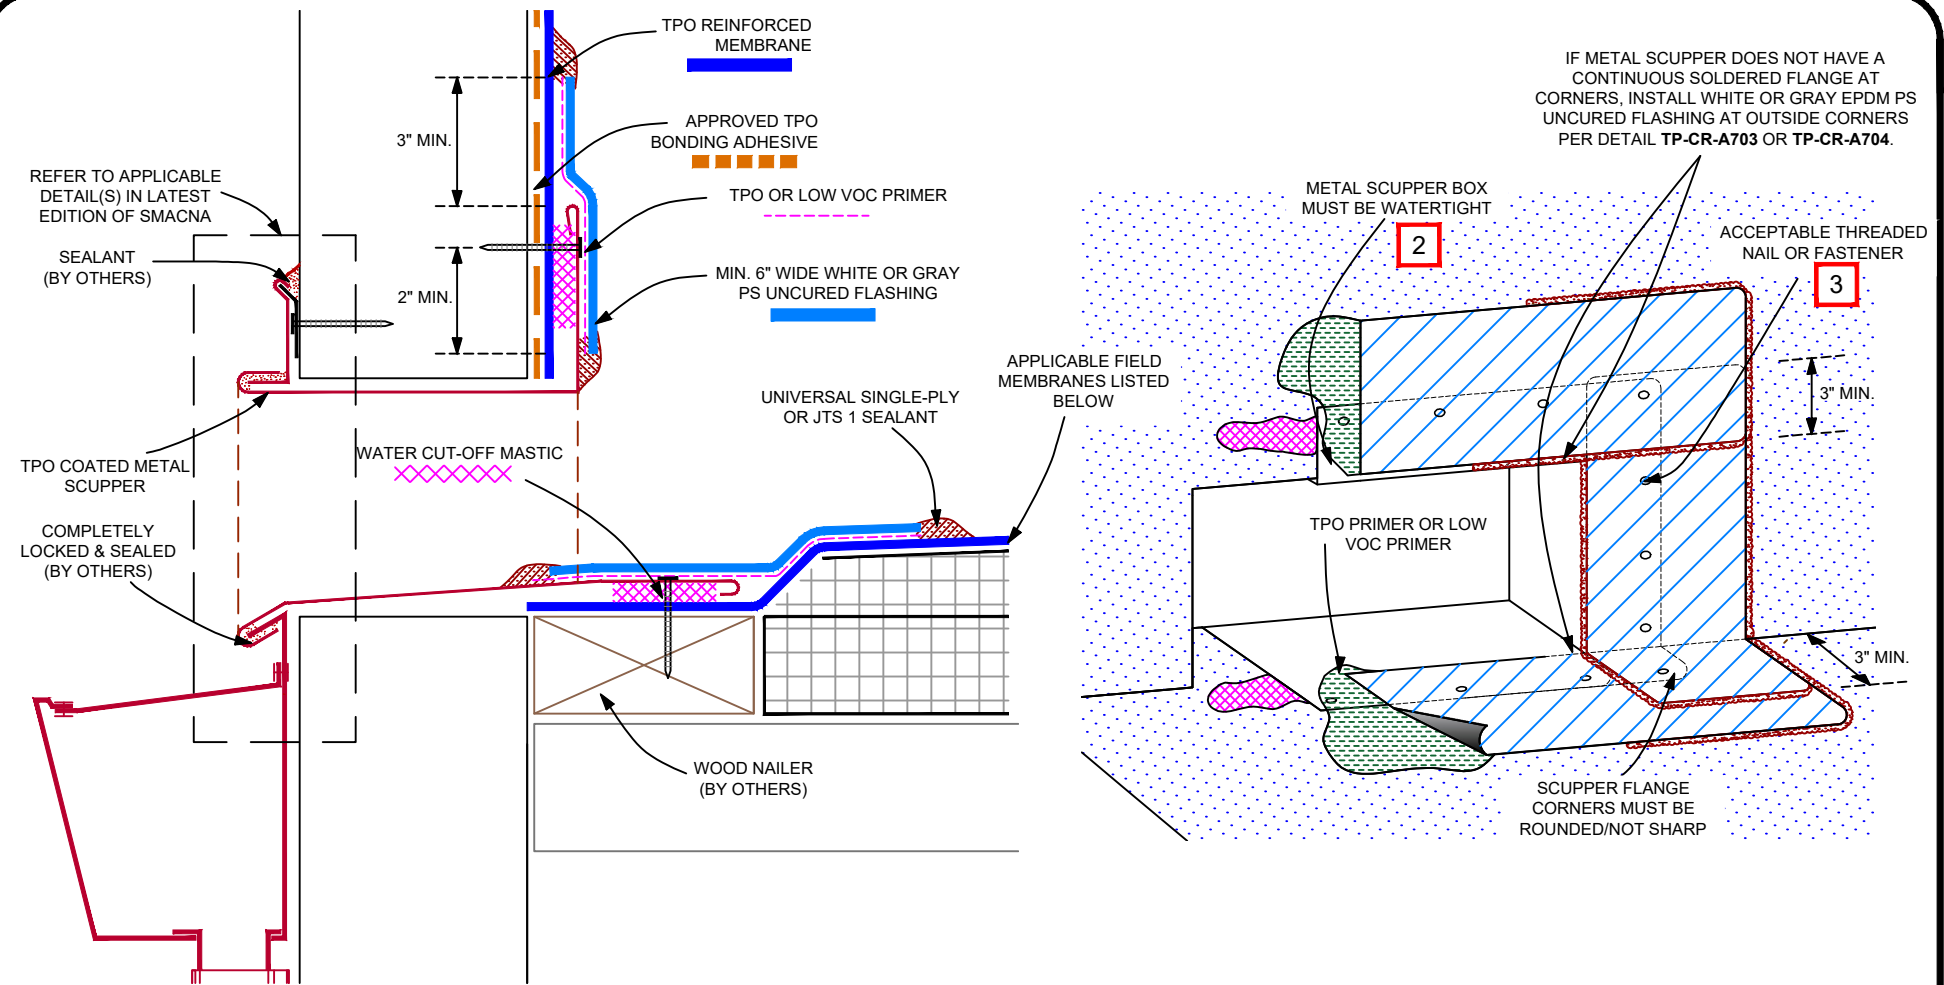

- 1 FOR INTERNAL SCUPPERS THAT ARE NOT THRU-WALL, CONTACT MULE-HIDE TECHNICAL SERVICES
- 2 ALL SCUPPER SEAMS MUST BE WATER-TIGHT
- 3 SCUPPER FLANGE MUST BE FASTENED ENOUGH TO PROVIDE CONSTANT COMPRESSION ON THE WATER CUT-OFF MASTIC

APPLICABLE FIELD MEMBRANE (AND SYSTEMS)
 TPO REINFORCED (ADHERED) (MECHANICALLY ATTACHED) (INDUCTION WELDED)
 TPO FLEECE BACK (ADHERED) (MECHANICALLY ATTACHED)
 TPO SELF-ADHERING (ADHERED)

MULEHIDE

TPO: THRU-WALL SCUPPER
 FLASHED W/ WHITE OR GRAY EPDM UNCURED FLASHING

WHEN THE SYSTEM TYPE AND PROJECT DESIGN PERMIT, THIS DETAIL IS
 ACCEPTABLE FOR : **MAXIMUM 20 YEAR WARRANTY**

DETAIL NO.:
TR-DR-A411

REVISION DATE: 8/24/2026