


NOTES:

1. REFER TO SPECIFICATIONS FOR FLASHING MEMBRANE REQUIREMENTS.
2. WOOD NAILERS MUST BE INSTALLED WITH PROPER FASTENERS TO MEET APPLICABLE BUILDING CODES AND EXTEND BEYOND THE METAL FLANGE.
3. CAP SHEET MUST BE HEATED AND GRANULES EMBEDDED IN SURFACE AT ALL LAPS OVER GRANULATED SURFACES WHEN INSTALLING THE CAP SHEET.

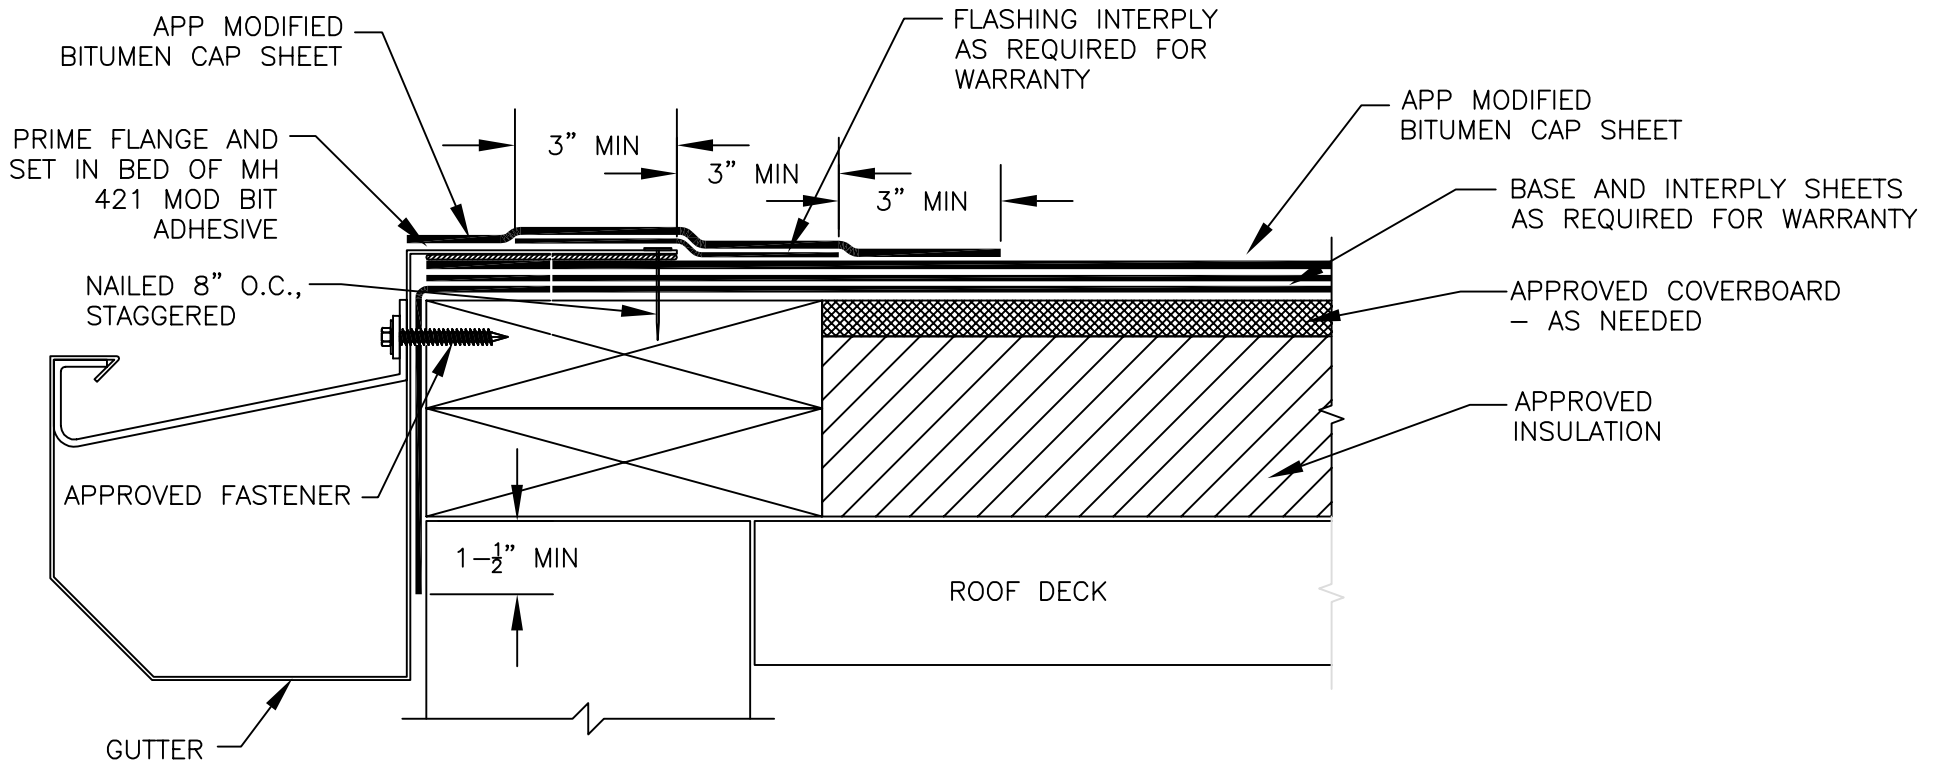

**MULE-HIDE  
PRODUCTS CO., INC.**

**FLANGED GUTTER  
WITHOUT DRIP EDGE  
SYSTEMS:**

**APP MODIFIED BITUMEN**

**DETAIL NO.:**

**MHMB-UN-DR06T**

REVISION DATE: MARCH 2015