


NOTE:
ON GRAVEL SURFACED BUR SYSTEMS - GRAVEL
MUST BE SPURRED TO FELTS AT TIE-IN.

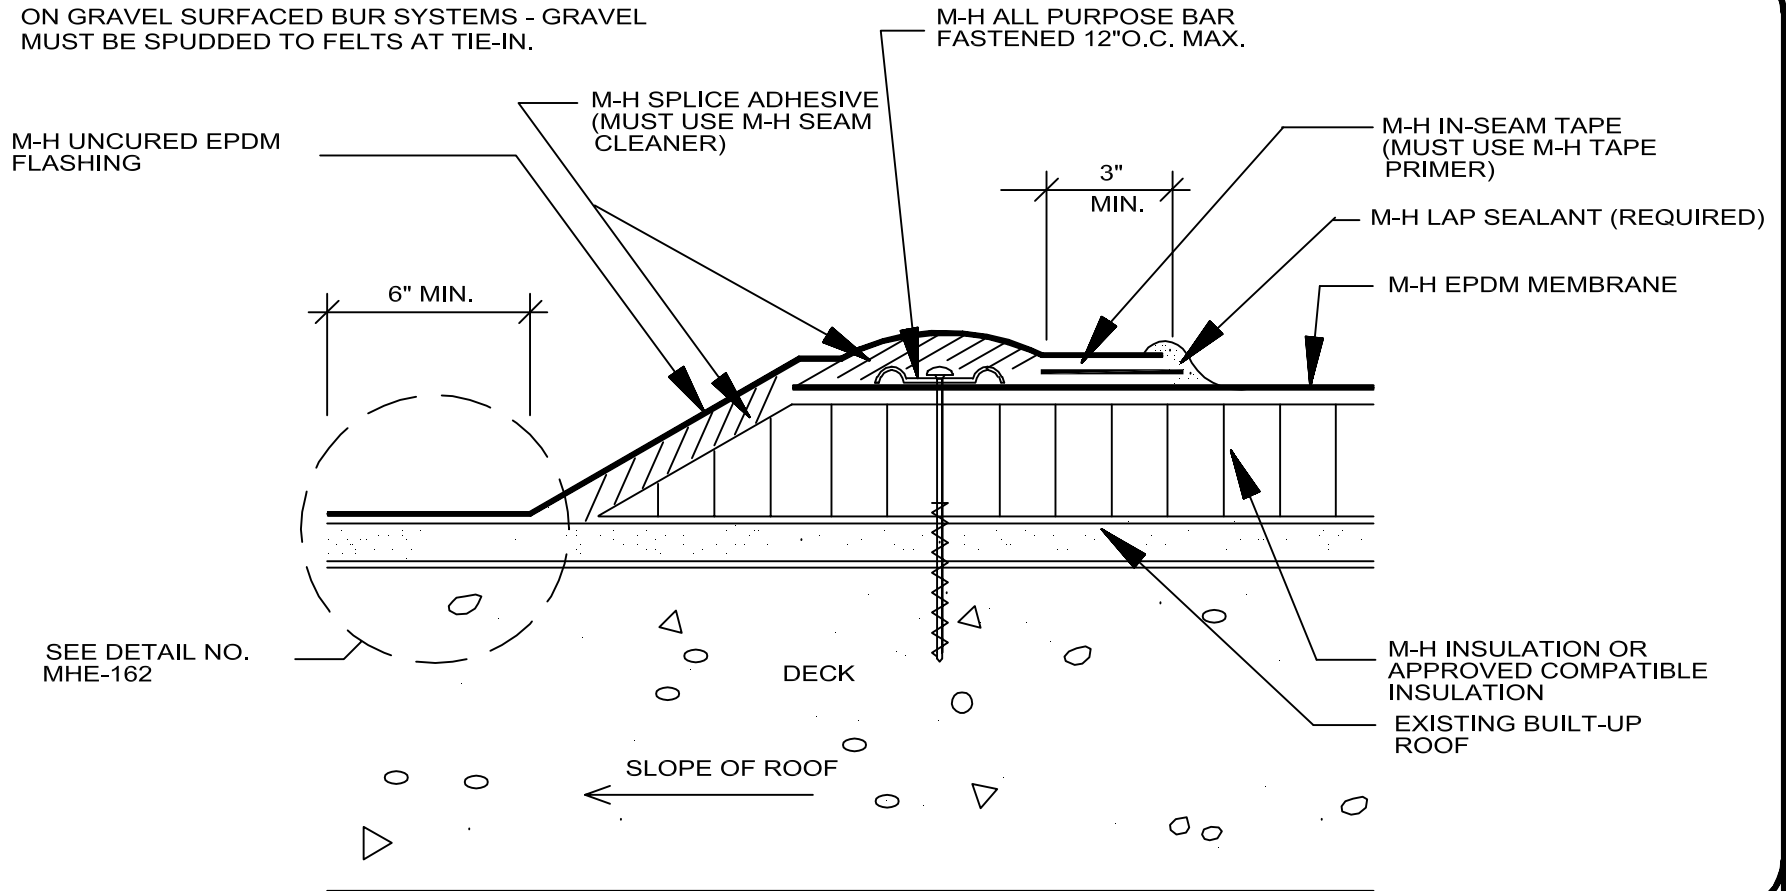

**MULE-HIDE
PRODUCTS CO., INC.**
04/01/2004

EPDM TIE-IN TO
BUILT-UP ROOF

SYSTEMS:
ALL

DETAIL NO.:
MHE-161B