


NOTE: ON GRAVEL SURFACED BUR SYSTEMS - GRAVEL MUST BE  
SPUDDED TO FELTS AT TIE-IN.

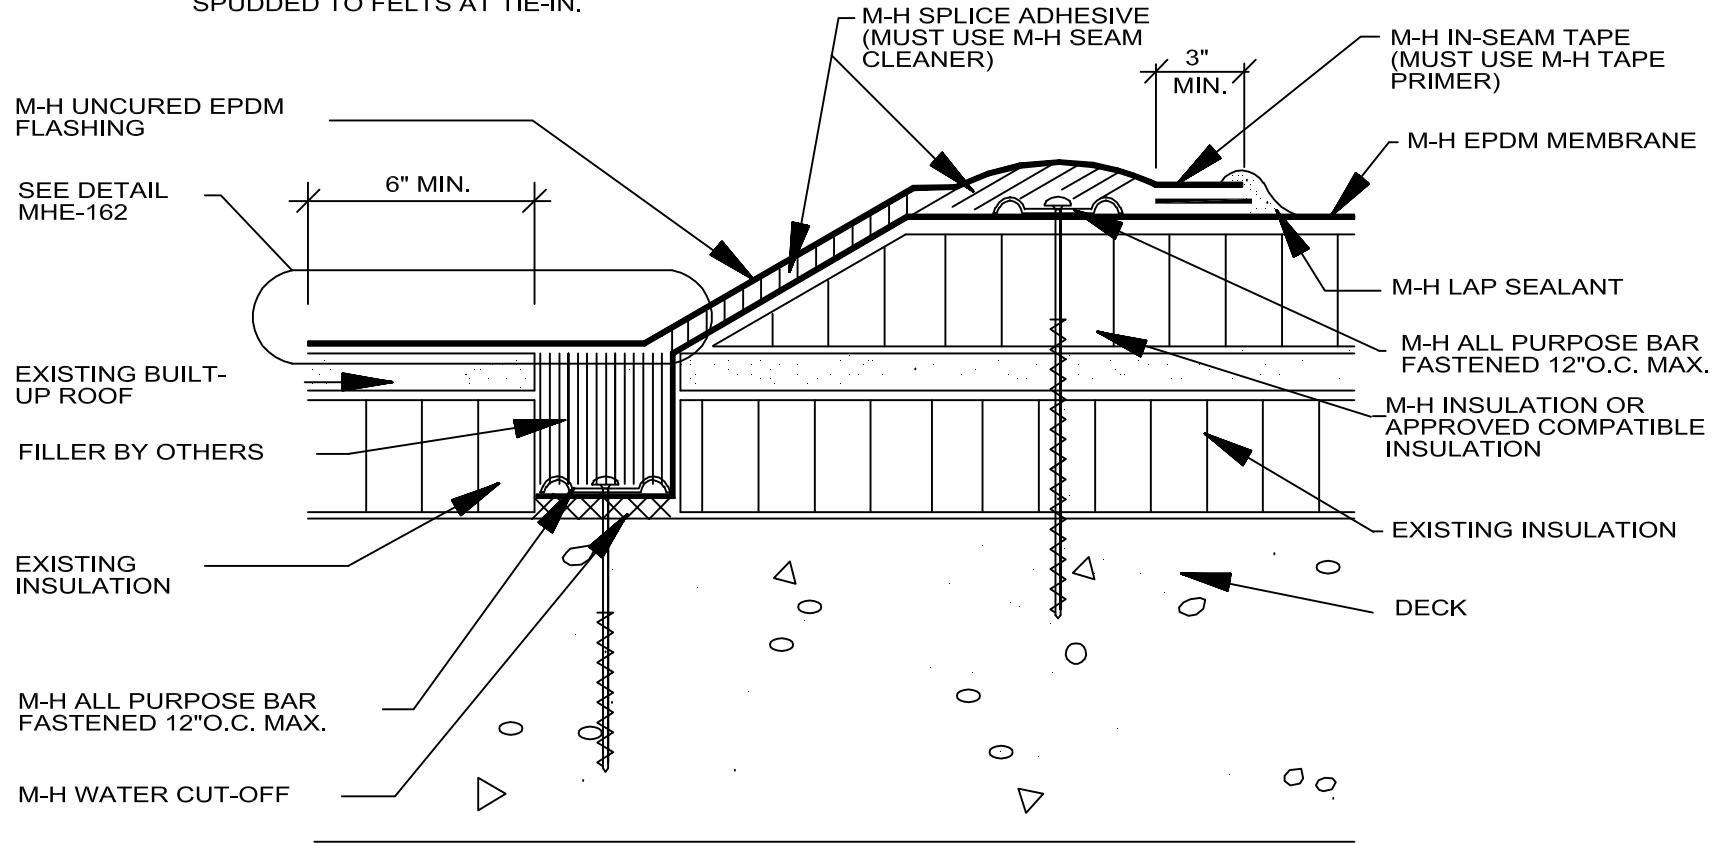

**MULE-HIDE  
PRODUCTS CO., INC.**  
04/01/2004

EPDM TIE-IN TO  
BUILT-UP ROOF

SYSTEMS:  
ALL

DETAIL NO.:  
**MHE-160B**